


A3 See drawing "Jetfloor 150 Details" for sections and notes

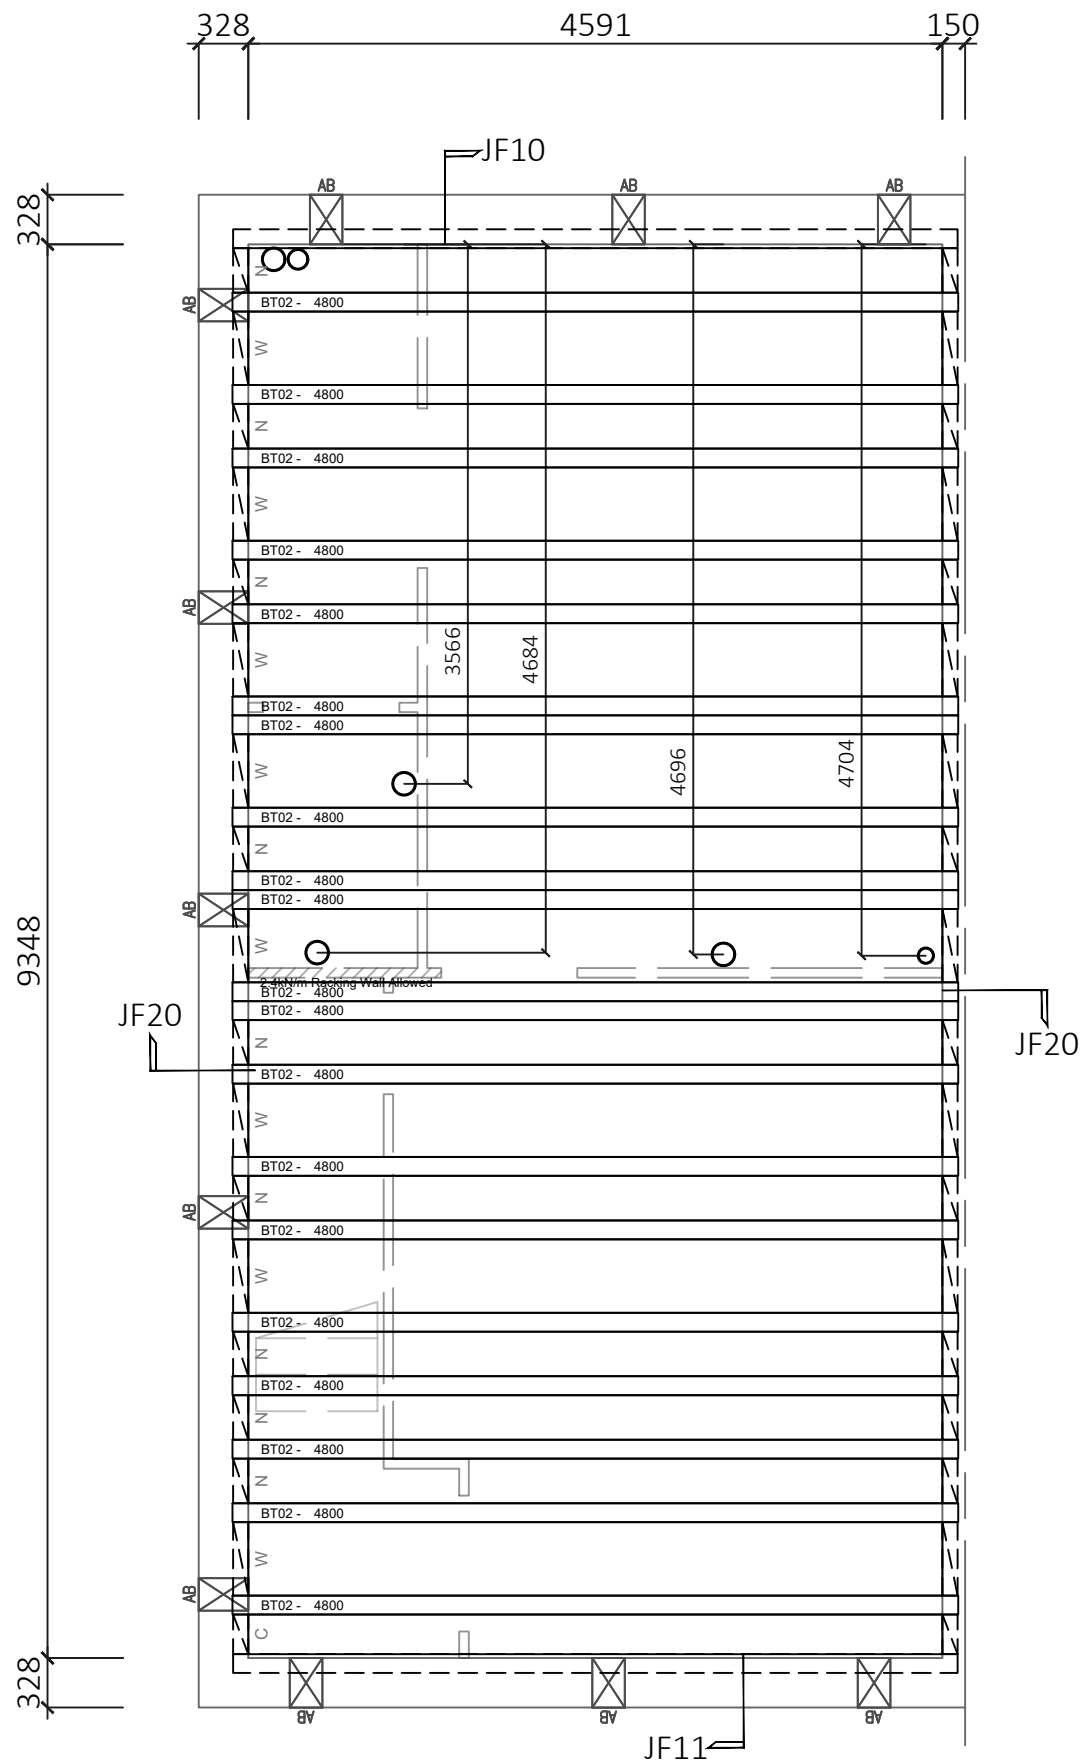

✕ Denotes approximate position of airbrick

Revisions			
SFX	DATE	Comment	Initial

Loading Allowances			
Live Load		1.50	kN/m ²
Dead Load		1.80	kN/m ²
Blanket Partition Load		0.00	kN/m ²
Partition Load (U.N.O)		1.00	kN/m
		Timber Stud	

JetFloor Make Up			
Beam	150mm	Jetfloor	White
Insulation	150mm	EPS Overlay	White
Topping	75mm	Structural Topping	
Bearing	FFL -	375	
U Value	0.119	W/m ² k	

Jetfloor Block Key		
Wide Block	W	485mm Beam Spacings
Narrow Block	N	295mm Beam Spacings
Cut Sheet	C	Tolerance Cut Sheet. No greater than 294mm

Bill of material			
NR.	ITEM		
20	BT02	BEAM	4800mm
J100C (white EPS 18kg/m ³)			0.50
JCN (white EPS 26kg/m ³)			34.43
JCW (white EPS 26kg/m ³)			30.61
Coursing blocks			
SCKH 20N	: N/A	JL100	: N/A
SCRP 10N	: N/A	JL140	: N/A
SCRP 20N	: N/A	BR100L 3.6N	: 22
TS100W 7.3N	: N/A	BR100W 3.6N	: 16
TS100N 7.3N	: N/A	BR100N 3.6N	: 20
TS140W 7.3N	: N/A	TCBL	: N/A
TS140N 7.3N	: N/A		

Total Floor weight : 3.22 tonnes
Total Floor Area : 47 m2
Floor weight ex blocks: 3.22 tonnes
Heaviest unit : 160.80 Kg

Overlay sheets		
J150C 14.90 pc		

Ancillary items		
Airbrick Timloc	: 11	P34 : 24 pc
Airbrick Manthorpe	: N/A	
BC1100	: N/A	
BC1140	: N/A	
BC3100	: N/A	
BC3140	: N/A	



BISON PRECAST

a Forterra brand

Hoveringham Works, Thurgarton Lane, Hoveringham, Nottingham, NG14 7JX
TELEPHONE 01636 832000

This drawing and the copyright therein remain the property of Forterra

Housebuilder

miller homes

Site Address

Standard Drawings			
Date	06/02/23	Scale	1:50
Range	National Portfolio 2022		
Type Description	L356 - Denton		
Rev	-		