


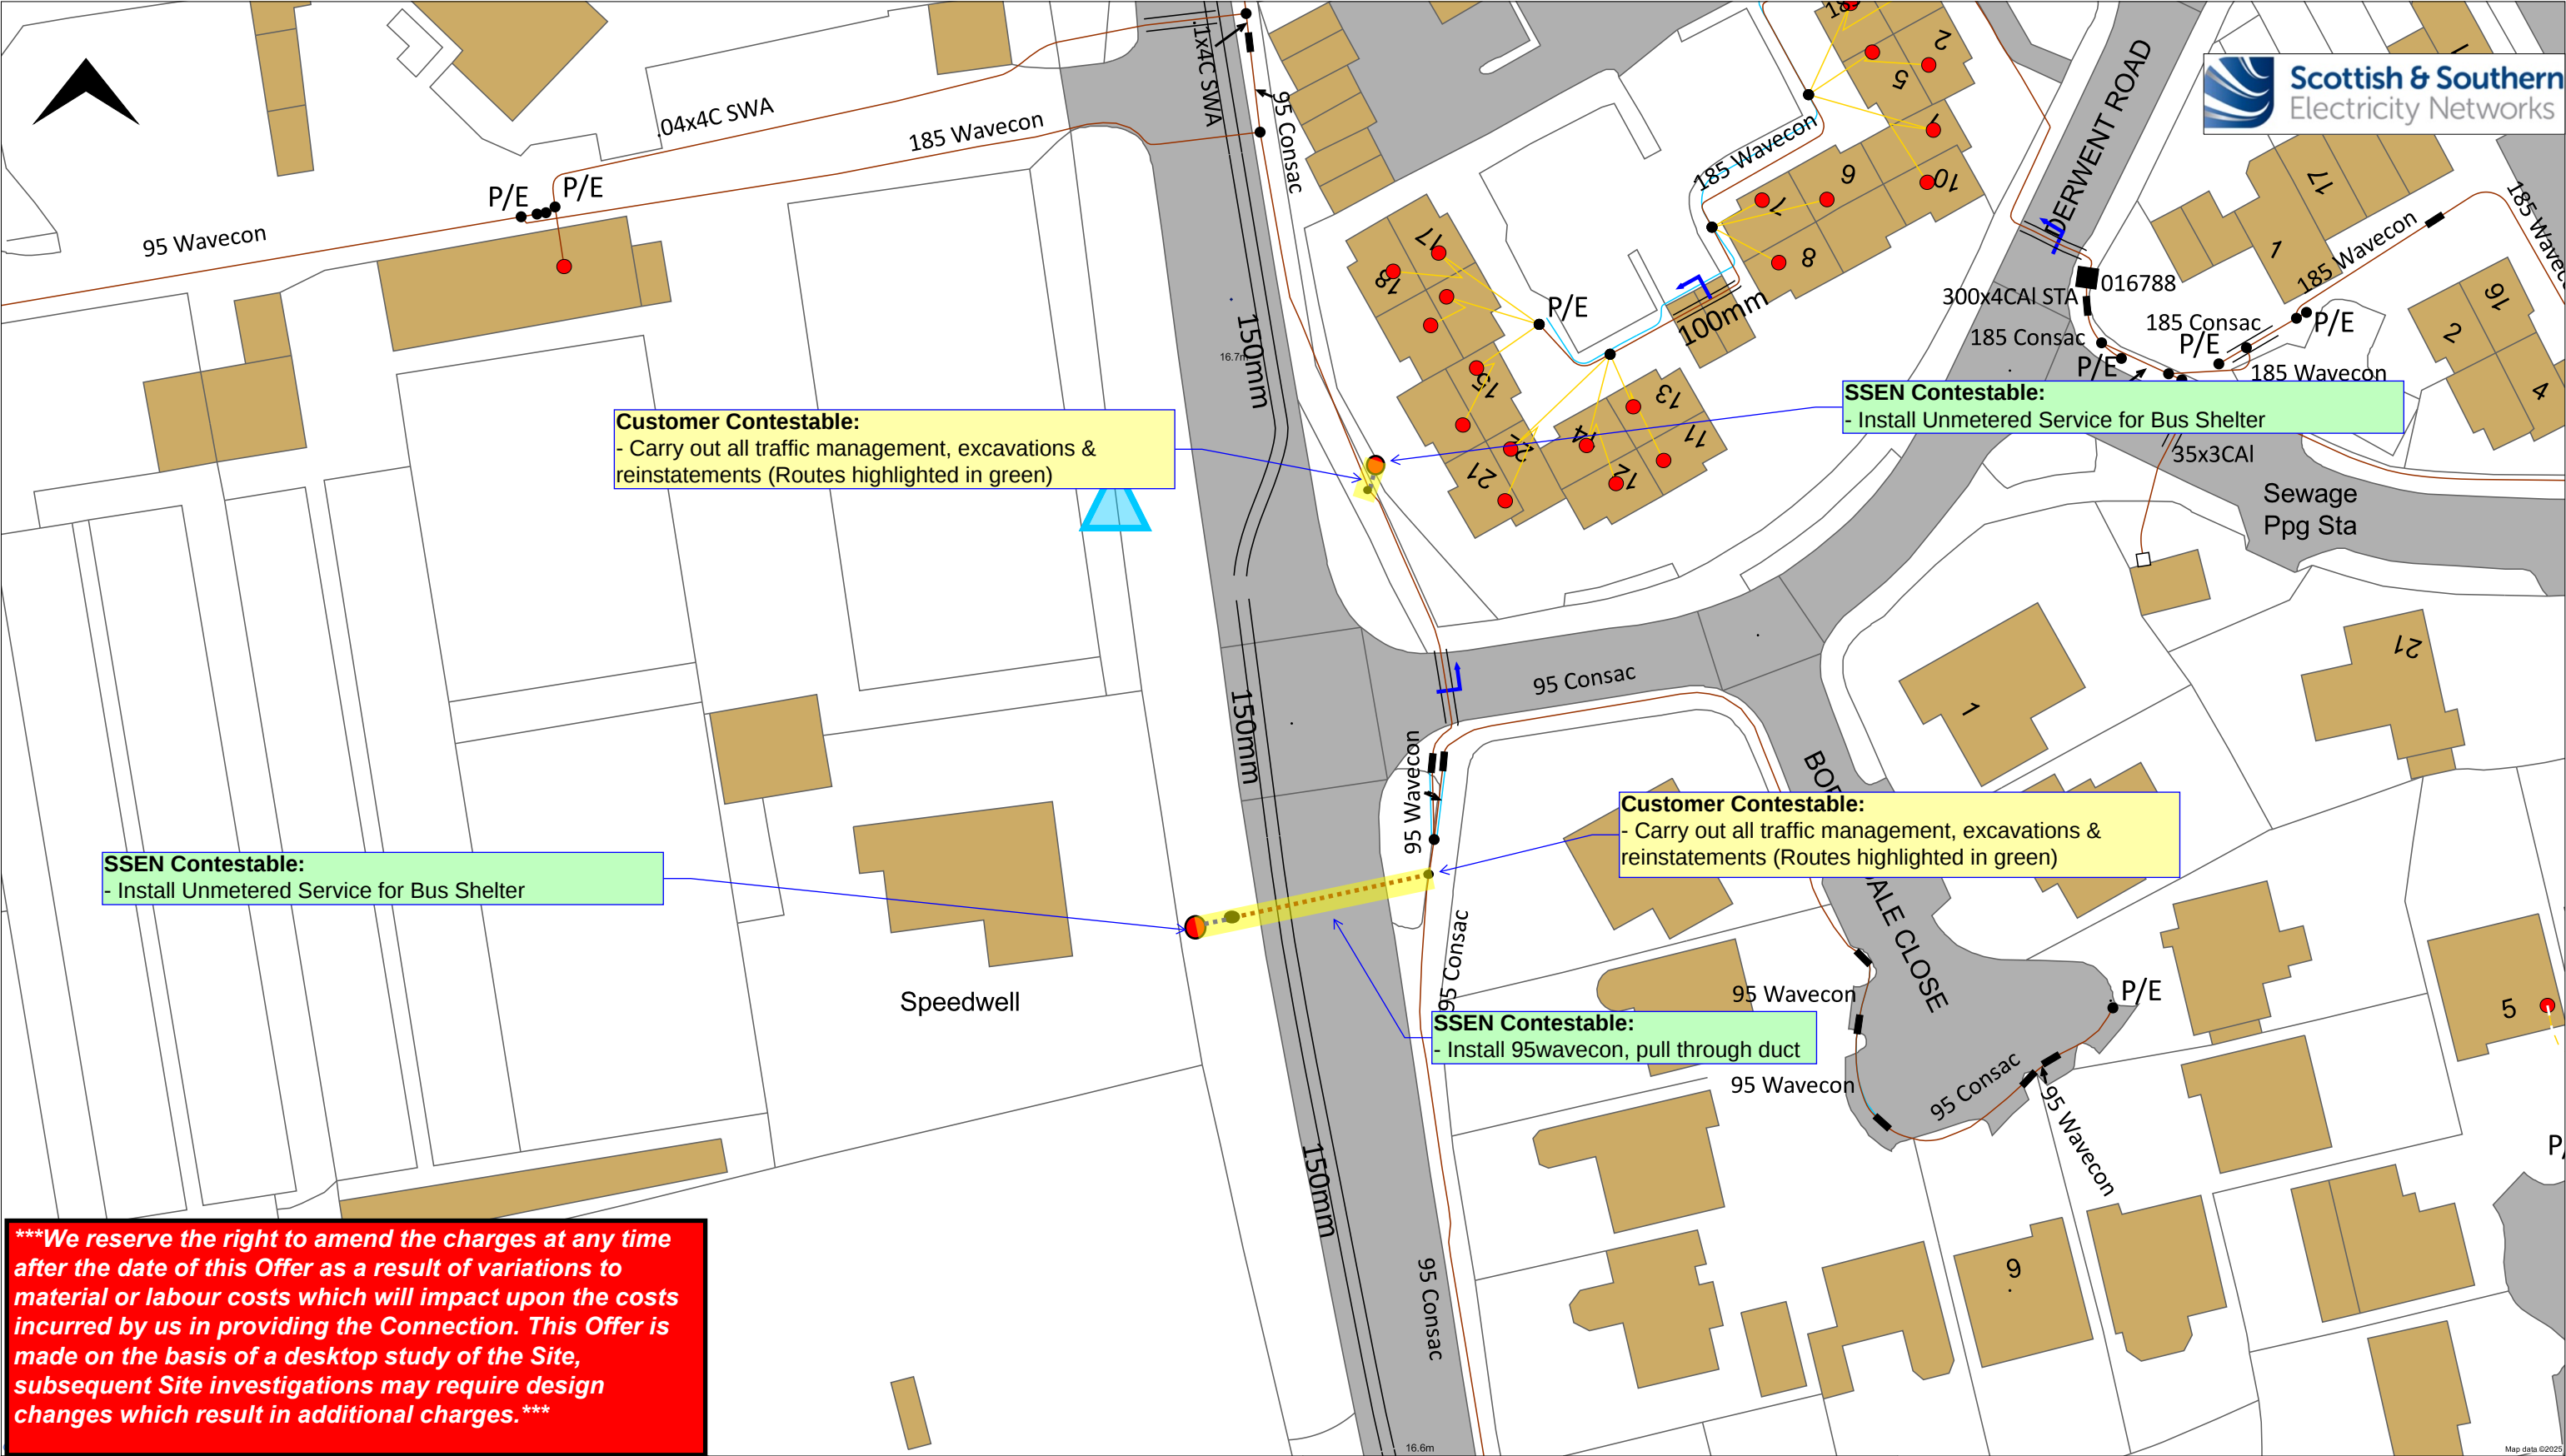

WARNING There may have been subsequent alterations to the surface levels. Trial holes must be taken to determine positions and depths of cables. HS (G) 47 Booklet from the Health and Safety Executive - Avoiding Danger from Buried Cables - should be consulted before commencing excavation work. WHEN WORKING IN THE VICINITY OF OVERHEAD LINES THE HEALTH AND SAFETY GUIDANCE NOTE GS6 SHOULD BE CONSULTED (AVAILABLE FROM THE HSE WEBSITE)	Map Centre: 501813, 170382		Grid Ref: TQ01817038					
	Scale: 1:500		Page Size: A3		Plot Date: 19/03/2026			
	Designer Name: Fahianczvk, Daniel		Job Number: FGS978					
	UNCONTROLLED COPY Subject to revision Master held by SSEN Asset Data Team - Asset.Data@sse.com							
	If you are unsure & need to seek advice before commencing excavations please contact;		NORMAL DEPTH TO THE TOP OF THE CABLE WHEN LAID					
FOOTPATH/UNMADE			Services	LV	HV	EHV		
			0.45m	0.45m	0.6m	0.8m		
General Enquiries		ROAD CROSSING	0.6m	0.6m	0.75m	0.9m		
		AGRICULTURAL	1m	1m	1m	1.1m		

Segments (Electric)

Cable Segment:LV Route - 230.0 V, Existing

Cable Segment:LV Route - 400.0 V, Existing

Cable Segment:Other Route

Joint Installation:LV Location - Service, Existing

Joint Installation:LV Location - Straight, Existing

Joint Installation:LV Location - Tee, Existing

Joint Installation:LV Location - Pit End, Existing

Equipment (Electric)

Supply Point:LV Location - Other, Existing

Supply Point:LV Location - Property, Existing

Distribution Structures (Electric)

Pillar:Link Box, View Extent - Existing

Pillar:Link Box, Existing Location - Link Box

Duct:Route

Cross Section:Route

Annotations (Electric)

Alloc Def Cable Annotation:LV Annotation 1:500 - Medium

Cable Annotation:LV Leader Line 1:500 - Unknown

Cable Annotation:LV Leader Line 1:500 - Standard

Cable Annotation:LV Leader Line 1:500 - Legacy

Cable Annotation:LV Leader Line 1:500 - Assumed Route

Pillar:Link Box Anno:Existing Annotation 1:500 - Medium

Alloc Def Joint Anno:LV Annotation 1:500 - Medium

Alloc Def Duct Anno:Existing Annotation 1:500 - Medium

Common (Electric)

Schematic Connector:LV Pin1 - Blue Square

Legend

Schematic Connector:LV Pin1 - Blue Square

BPA - Pipeline Location

BPA - Pipeline Buffer Zone

Code Point:Gazetteer Location

Street:Start

Street:Street Start

OS MasterMap Area AR10021-Building

OS MasterMap Area AR10053-General surface - Multi surface - Normal

OS MasterMap Area AR10056-General surface - Normal

OS MasterMap Area AR10062-Glasshouse - Normal

OS MasterMap Area AR10096-Landform - Slope - Normal

OS MasterMap Area AR10111-Natural environment - Normal

OS MasterMap Area AR10123-Path

OS MasterMap Area AR10172-Road or track

OS MasterMap Area AR10183-Roadside - Normal

OS MasterMap Line LN10016-Building - Division

OS MasterMap Line LN10019-Building - Outline

OS MasterMap Line LN10046-General feature

OS MasterMap Line LN10052-General surface

OS MasterMap Line LN10113-Closing geometry

OS MasterMap Line LN10114-Closing geometry

OS MasterMap Line LN10168-Road or track - Public

OS MasterMap Point PT10197-Terrain and height - Spot Height

OS MasterMap Text:TX10026-Buildings or structure

OS MasterMap Text:TX10169-Road or track - Road name/class

OS MasterMap Text:TX10198-Terrain and height





















































