



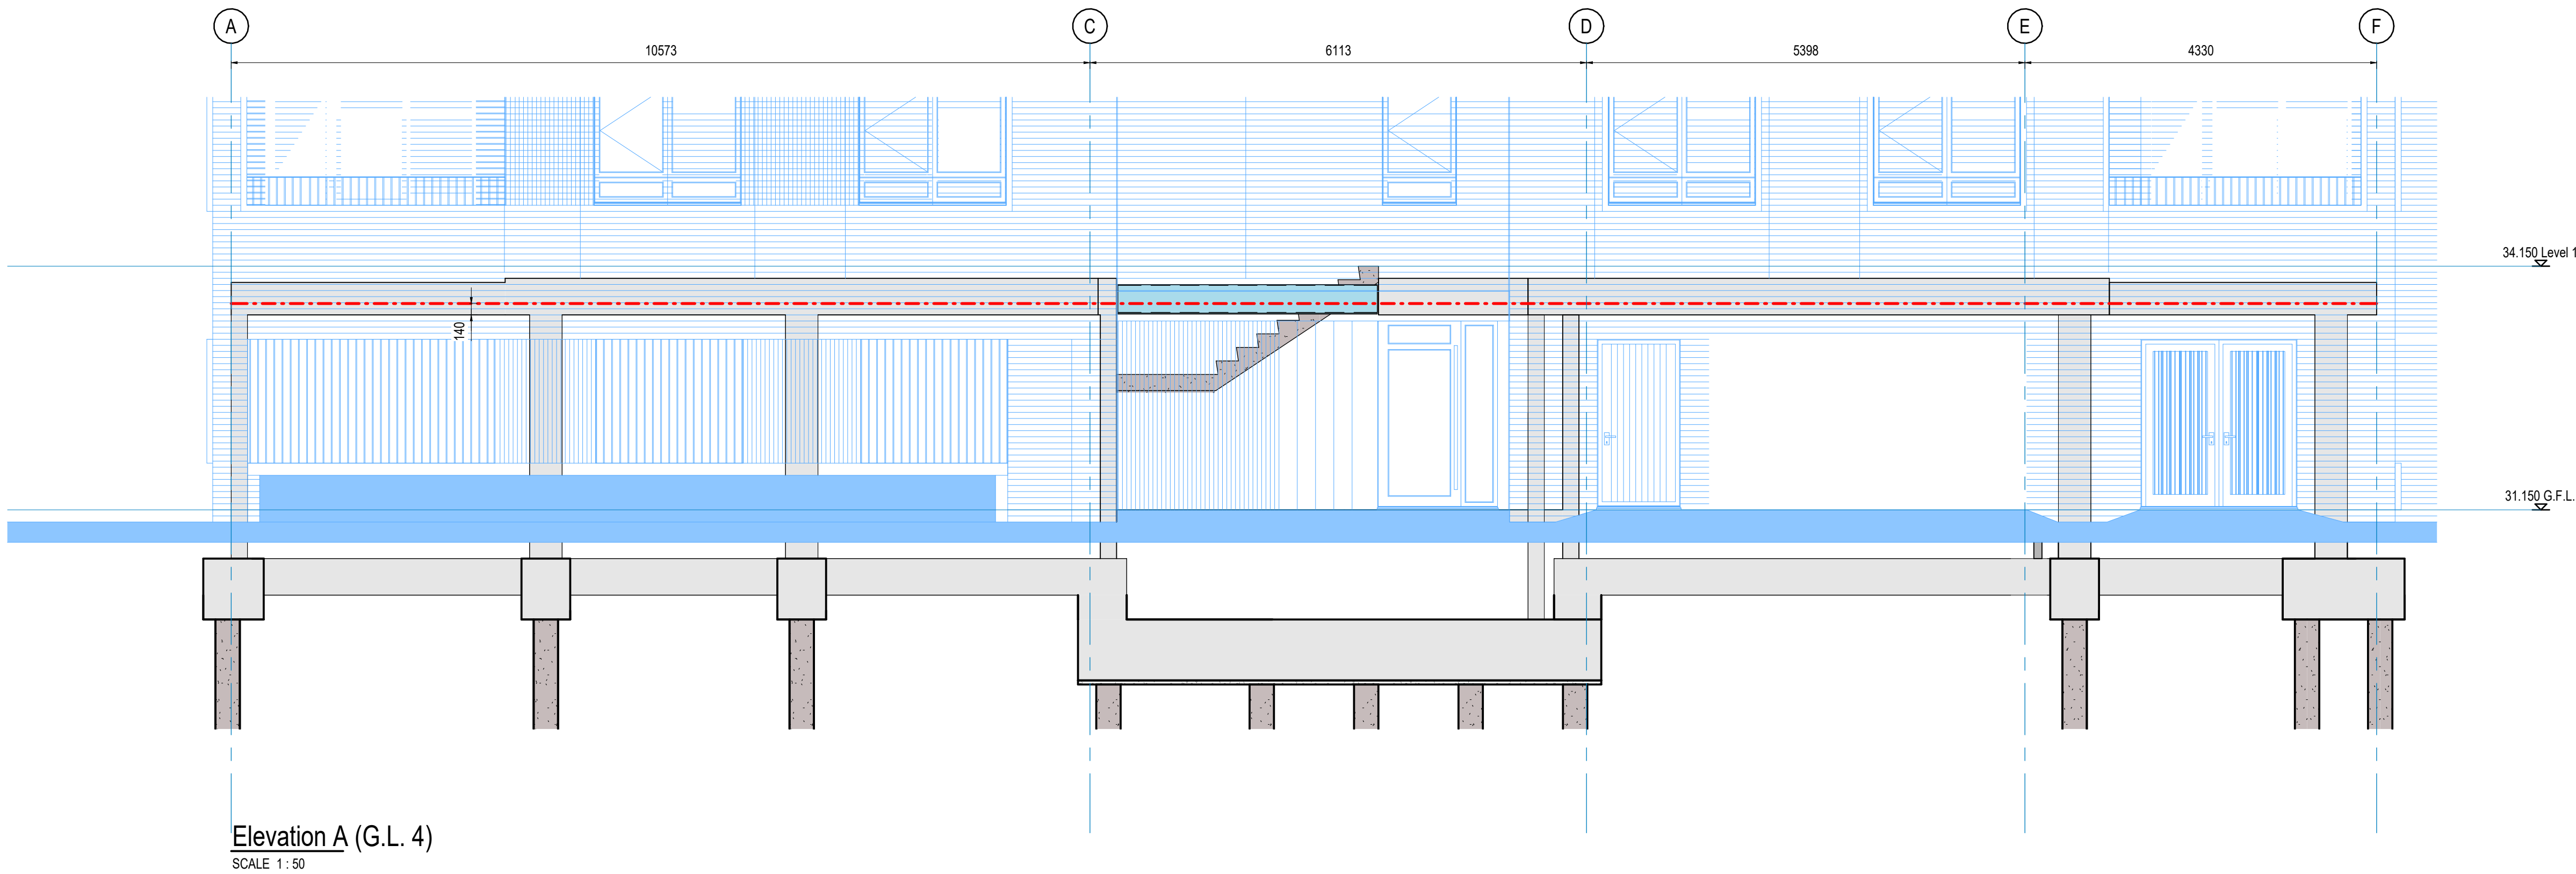

Elevation A (G.L. 4)
SCALE 1:50

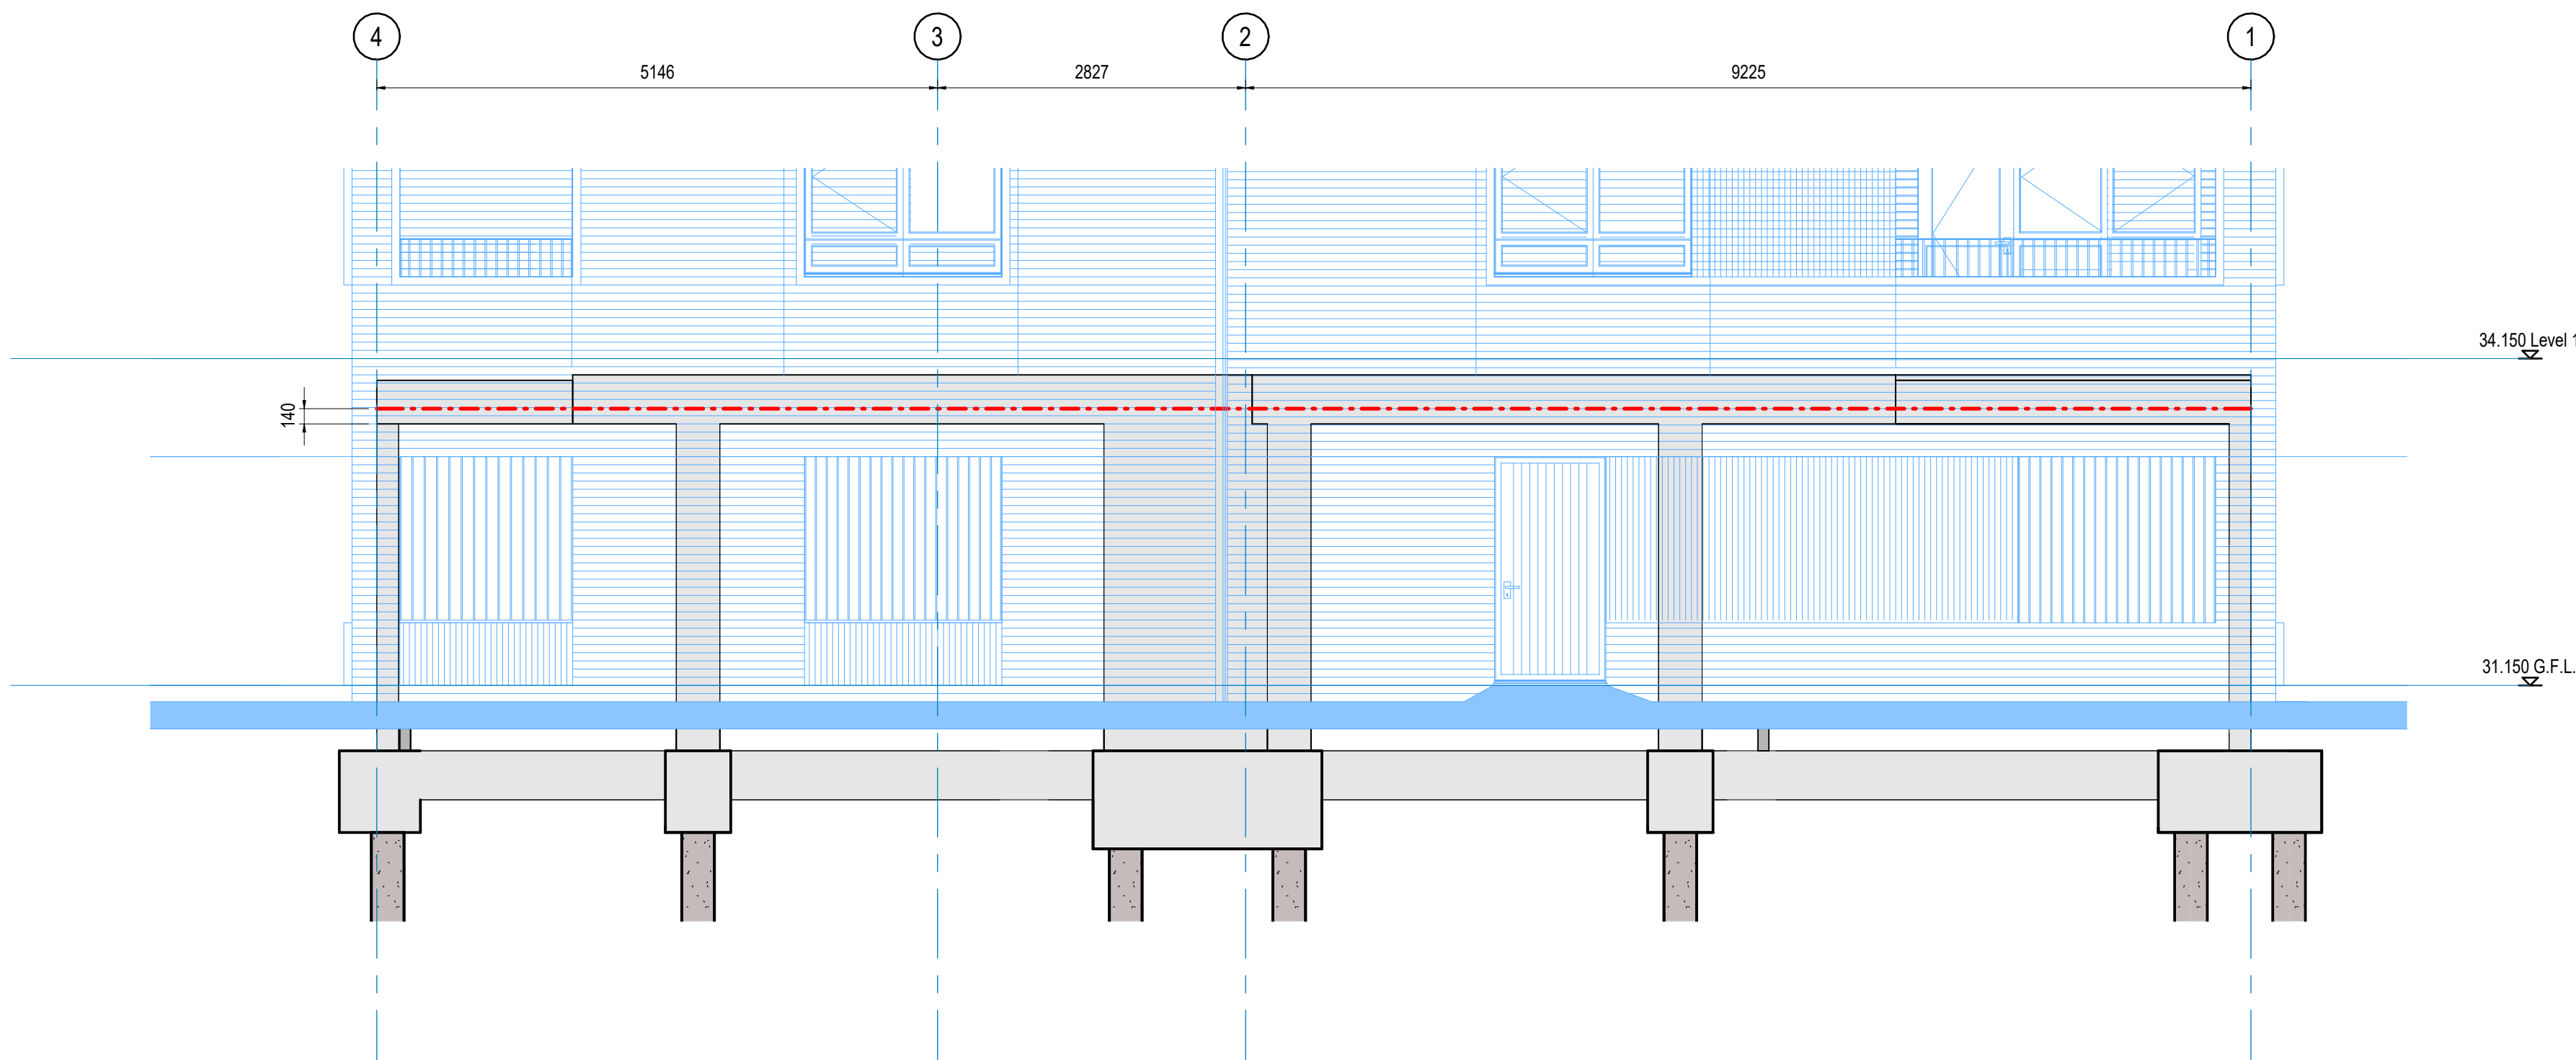

Elevation B (G.L. G / F)
SCALE 1:50

Key Legend

Line denotes Ancon 30/20 cast-in channel to side of the slab / downstand / column

B	Final co-ordination note removed	M.J.	AMC	08.04.2025
A	Construction Issue.	M.J.	N.C.	18.04.24
REV	DESCRIPTION	SIG	CHK	DATE

CALA HOMES (THAMES) LTD

BROOKLANDS COLLEGE, WEYBRIDGE

BLOCK B
PLOTS: 19 - 33
PERIMETER ELEVATIONS SHEET 1



Eastwood
CONSULTING ENGINEERS

St Andrew's House
23 Kingfield Road
Sheffield, S11 9AS

T: 0114 255 4554
E: mail@eastwoodce.com
eastwoodce.com

ECE PROJECT No	SCALE AT A1	DRAWING STATUS	REV
48176	1:50	Construction	B
DRAWING NUMBER			
SA00394 - 5111 - S - BLOCKB - ELE			