


NOTES:
1. THIS DRAWING MUST NOT BE SCALED.
2. THIS DRAWING IS TO BE READ IN CONJUNCTION WITH ALL OTHER PROJECT DRAWINGS AND SPECIFICATIONS.
3. ALL DETAILS AND DRAWINGS MUST BE READ IN CONJUNCTION WITH THE TYPICAL SECTION AND THE DRAWINGS FOR THE PROJECT.
4. DIMENSIONS AND CONDITIONS TO BE VERIFIED ON SITE BY THE RELEVANT CONTRACTOR.
5. ALL DIMENSIONS ARE IN MILLIMETRES AND LEVELS IN METRES, U. N. T.
6. DRAWINGS ARE THE PROPERTY OF TAYLOR WIMPEY UK LTD.
7. STANDOFF INDUSTRY SOLUTIONS AND MANUFACTURER'S GUIDELINES, A.P.I., U. N. T.
8. STANDOFF INDUSTRY SOLUTIONS AND MANUFACTURER'S GUIDELINES, A.P.I., U. N. T.
9. TAYLOR WIMPEY UK LTD. RESERVES THE RIGHT TO MAKE FURTHER DESIGN CHANGES WITH TAYLOR WIMPEY AND MARK REEVES ARCHITECTS.

Taylor Wimpey
Health, Safety & Environmental Information
Extracted from the Significant Risk Register of the Taylor Wimpey
Project Risk Assessment Document
All works must be carried out by a competent contractor
working to an appropriate standard which reflects the
controls highlighted below.

Notes:

1. Materials as per latest and consented Material Plan SK315.3; red bricks and red tiles to be of two subtly different varieties and to be reviewed by Architect against sample
2. Levels above ground services runs to Civil Engineer's design
3. Below-ground services to Specialist Subcontractor's design / Vallacon shown indicatively on Site Layout S.
4. Insulation not shown for clarity
5. Install fire barrier sock at all CA cavities along party walls

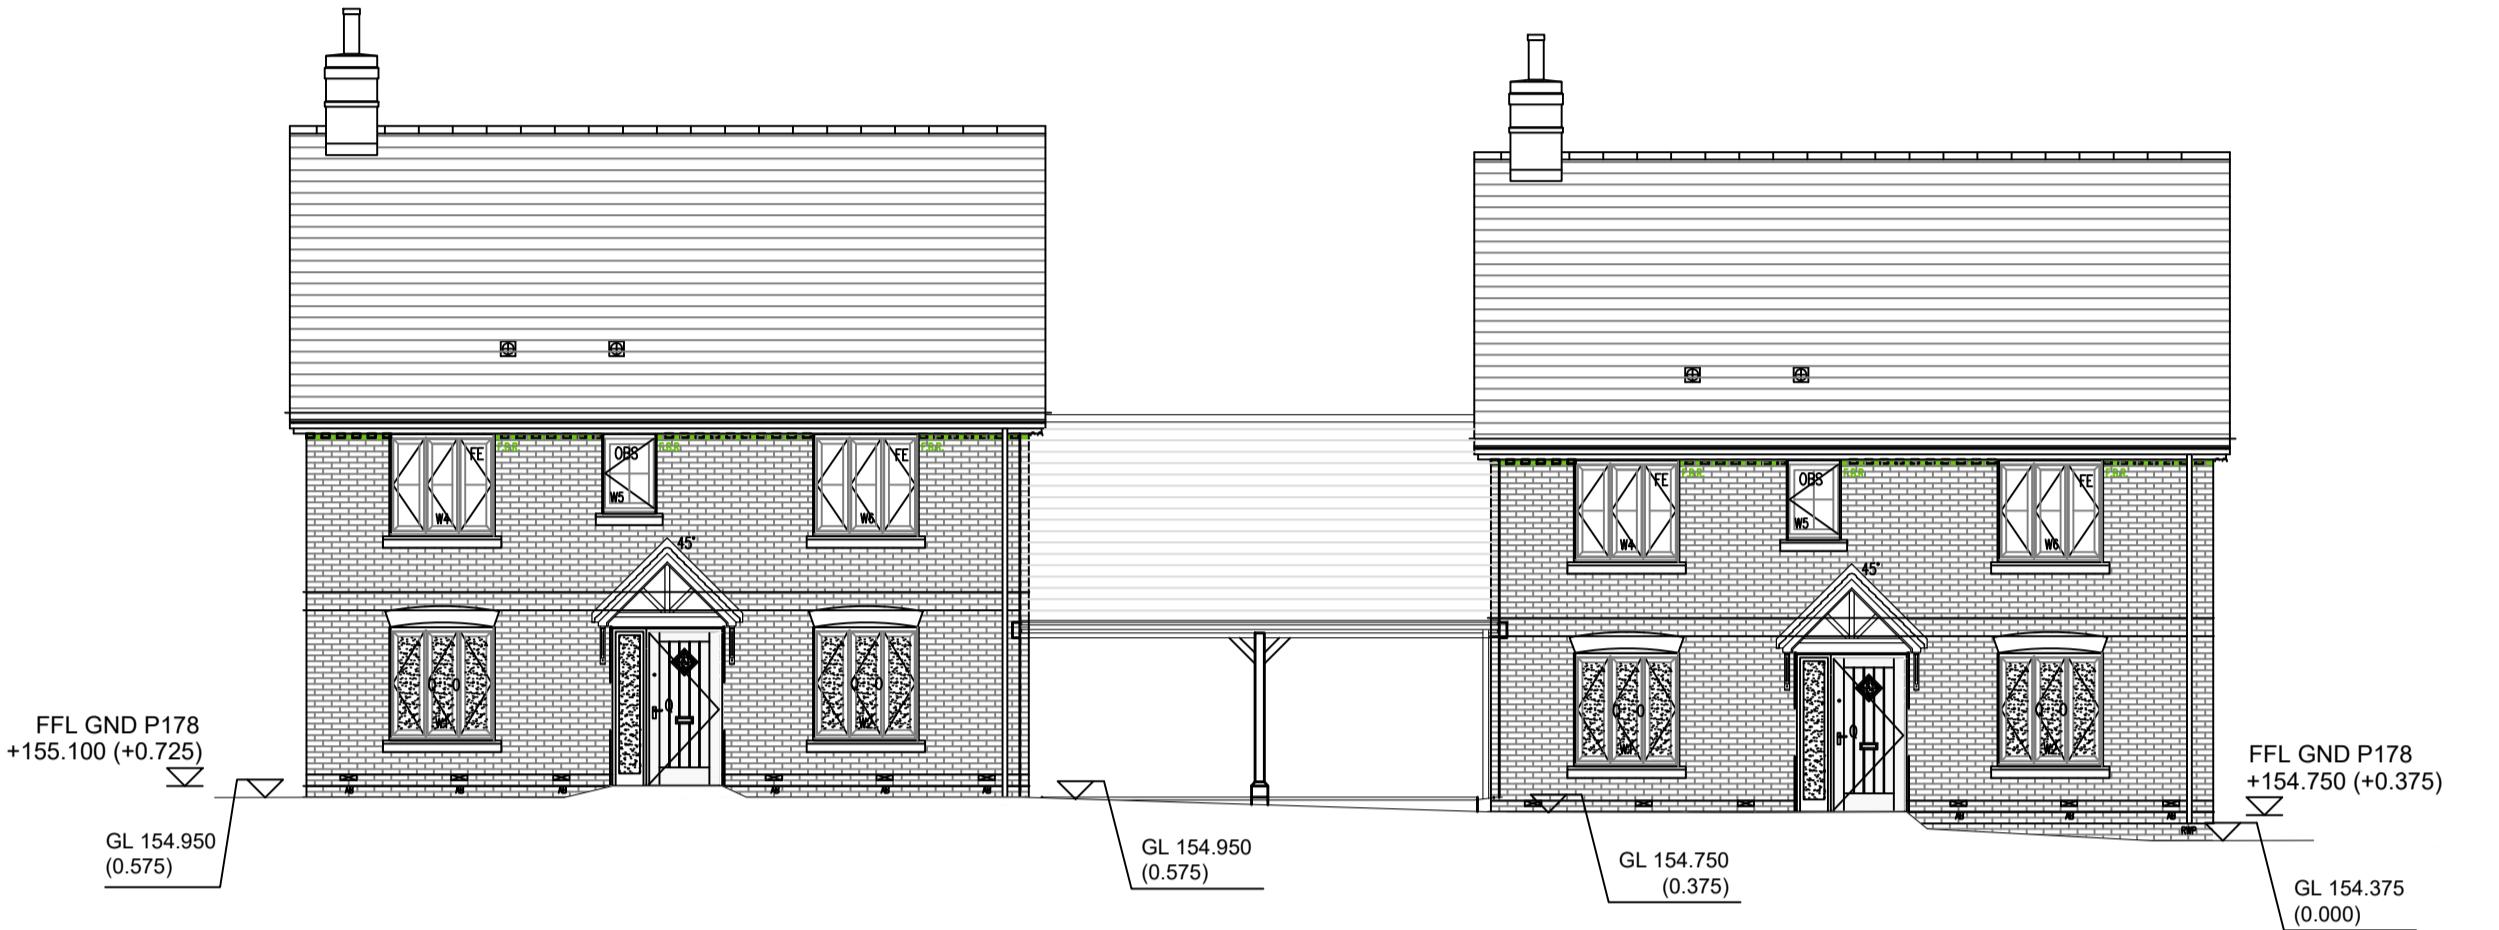

P77 AS-R
EMT42
Br B

P78 AS-R
EMT42
Br B

DWELLING TAG KEY:	
Plot number, AS or OPPosite, Left hand gable	House type
58 AS-L+	
58 AS-R	
ETA48	
R=re B HR35 -PSW	
Hipped Roof pitch*	
Wall material: Red brick, Buff Brown brick, Black weatherboard-vertical +render +black weatherboard-horizontal +stone detailing +red/brown brick detailing	
Plot Specific Window	
See house detail for feature ornament	

LEGEND	
[PLOT]	Phase 2 site boundary
[PLOT]	Open Market plots
[PLOT]	Affordable Rent plots
[PLOT]	Shared Ownership plots
[PLOT]	First Homes
[TYPE]	M4(1) Compliant
[TYPE]	M4(2) Compliant
[TYPE]	M4(3) Compliant (a)Open market (b)Affordable

