


K:\31137\Drawings\Gola\31137-RPS-XX-XX-DR-C-103-01 - Kerbing and Surfacing.dwg

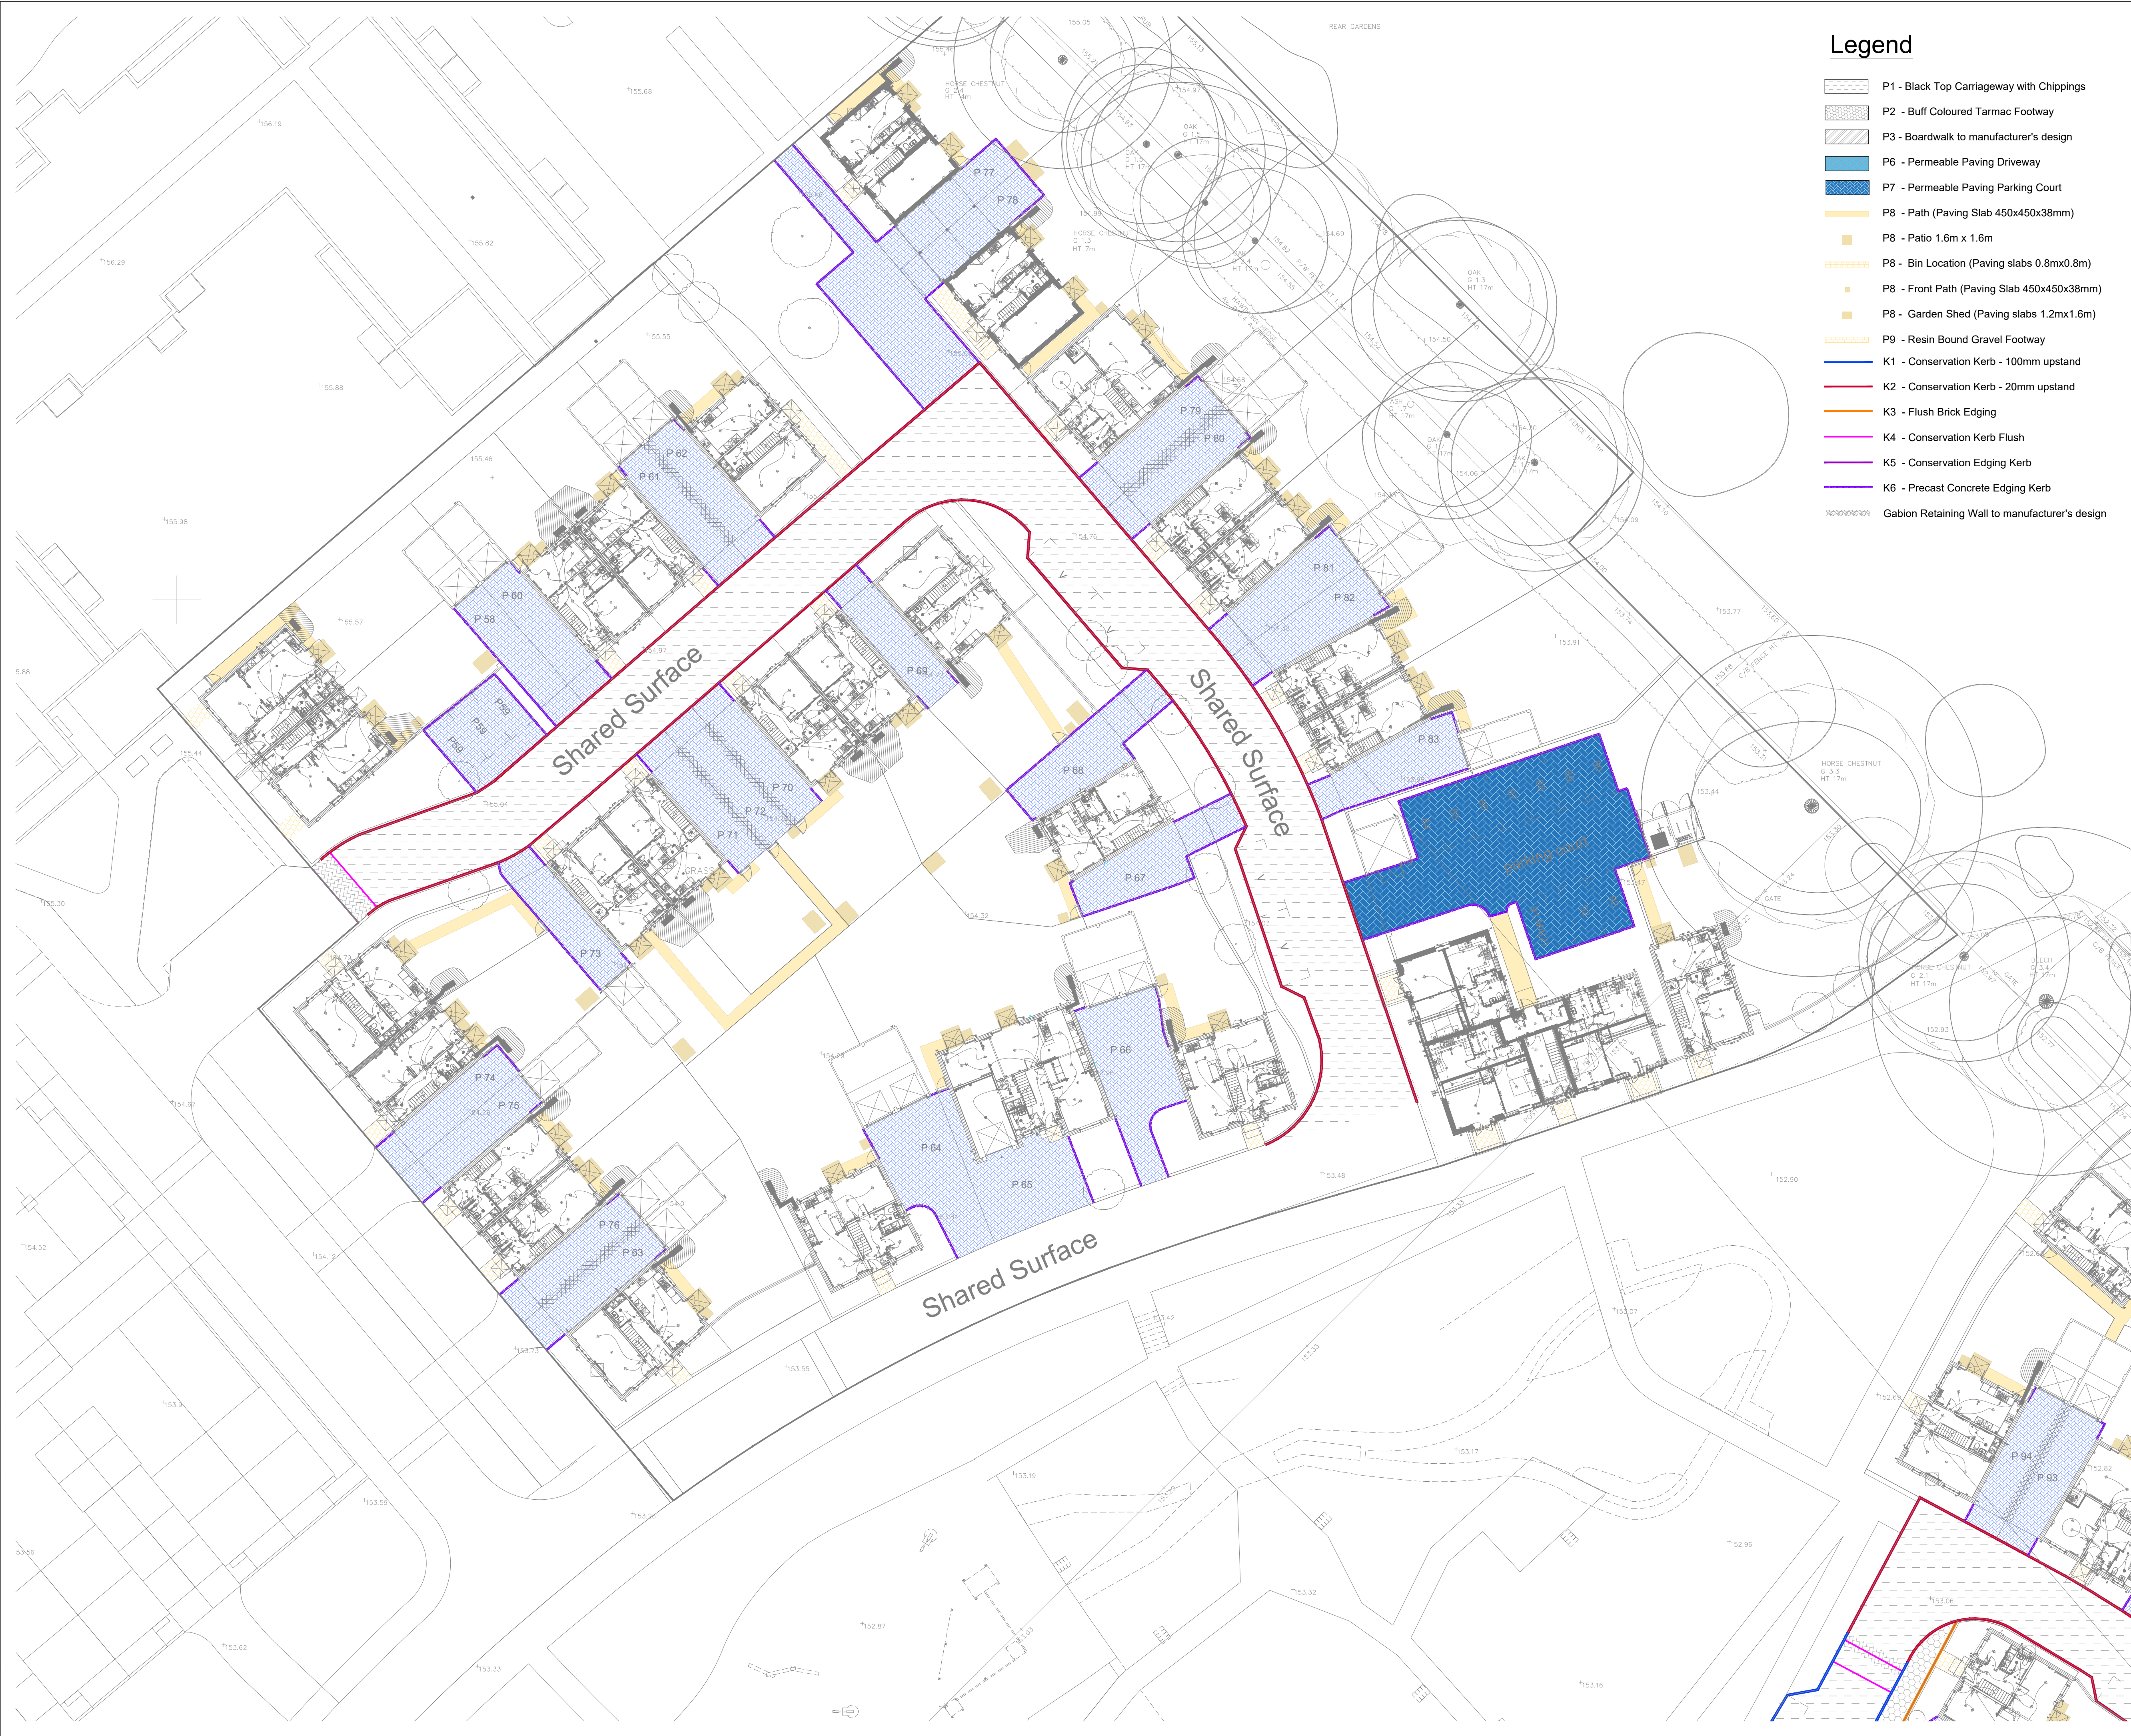



Legend

- P1 - Black Top Carriageway with Chippings
- P2 - Buff Coloured Tarmac Footway
- P3 - Boardwalk to manufacturer's design
- P6 - Permeable Paving Driveway
- P7 - Permeable Paving Parking Court
- P8 - Path (Paving Slab 450x450x38mm)
- P8 - Patio 1.6m x 1.6m
- P8 - Bin Location (Paving slabs 0.8mx0.8m)
- P8 - Front Path (Paving Slab 450x450x38mm)
- P8 - Garden Shed (Paving slabs 1.2mx1.6m)
- P9 - Resin Bound Gravel Footway
- K1 - Conservation Kerb - 100mm upstand
- K2 - Conservation Kerb - 20mm upstand
- K3 - Flush Brick Edging
- K4 - Conservation Kerb Flush
- K5 - Conservation Edging Kerb
- K6 - Precast Concrete Edging Kerb
- Gabion Retaining Wall to manufacturer's design

© 2023 RPS Group

Notes

- This drawing has been prepared in accordance with the scope of RPS's appointment with its client and is subject to the terms and conditions of that appointment. RPS accepts no liability for any use of this document other than by its client and only for the purposes for which it was prepared and provided.
- If received electronically it is the recipient's responsibility to print to correct scale. Only written dimensions should be used.
- This drawing should be read in conjunction with all other relevant drawings and specifications.

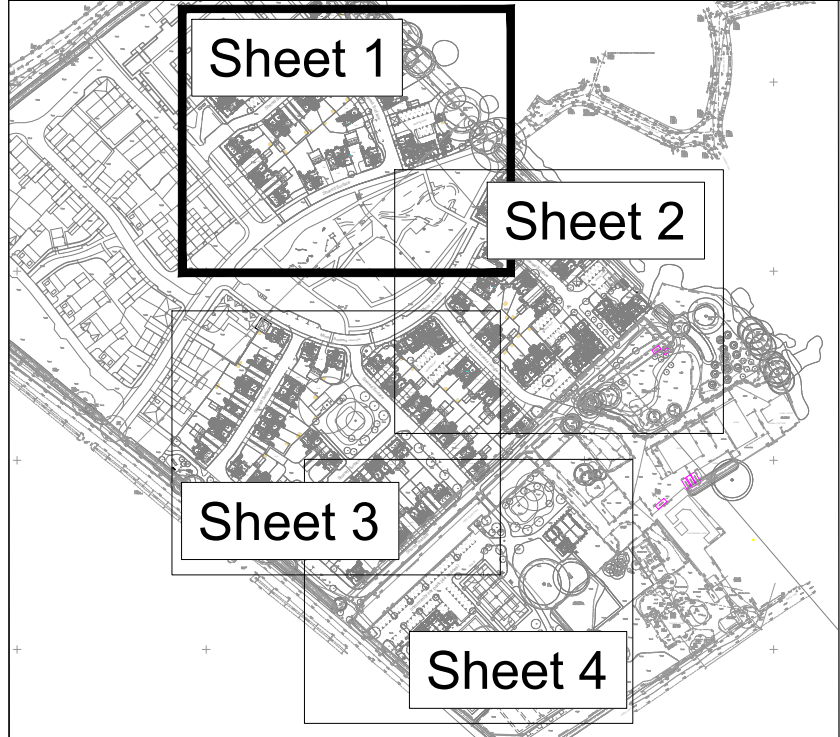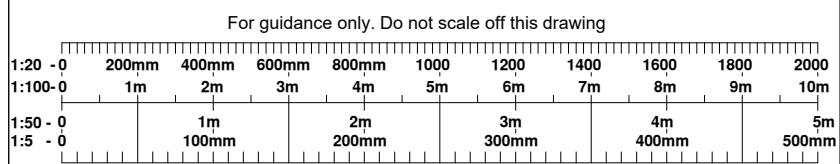

P07	Plot 78 surfacing amended	KJ	CW	13.01.26
P06	Surfacing and kerbing added by plots 77-78	AT	KJ	15.12.25
P05	Updated to suit latest layout	AI	AT	07.10.25
P04	Legend amended	AT	KJ	04.06.25
P03	Garden Sheds added	KJ	CW	10.04.25
P02	Updated to reflect latest layout	AT	KJ	04.04.25
P01	First Issue	AT	KJ	07.02.25
Rev	Description	By	Ckd	Date

rps MAKING COMPLEX EASY
A TETRA TECH COMPANY
4th Floor, 1 Newhall Street, Birmingham,
West Midlands B3 3NH
T: +44 121 622 8520 E: rpswlv@rpsgroup.com

Client **Taylor Wimpey
North Thames**

Project **Grange Farm,
Bovingdon
Phase 2**

Title **Kerbing and Surfacing Layout
Sheet 1**

RPS Project Number **794-DES-CAS-31137** Scale @ A1 **1:250**

Date Created **07.02.2025**

Task Team Manager **AG** Information Author **AT** Task Information Manager **KJ**

Status **Preliminary**
Document Number **31137-RPS-XX-XX-DR-C-103-01** Revision **P07**
Project Code - Originator - Functional - Spatial - Type - Discipline - Number

rpsgroup.com