


122-121-120-119

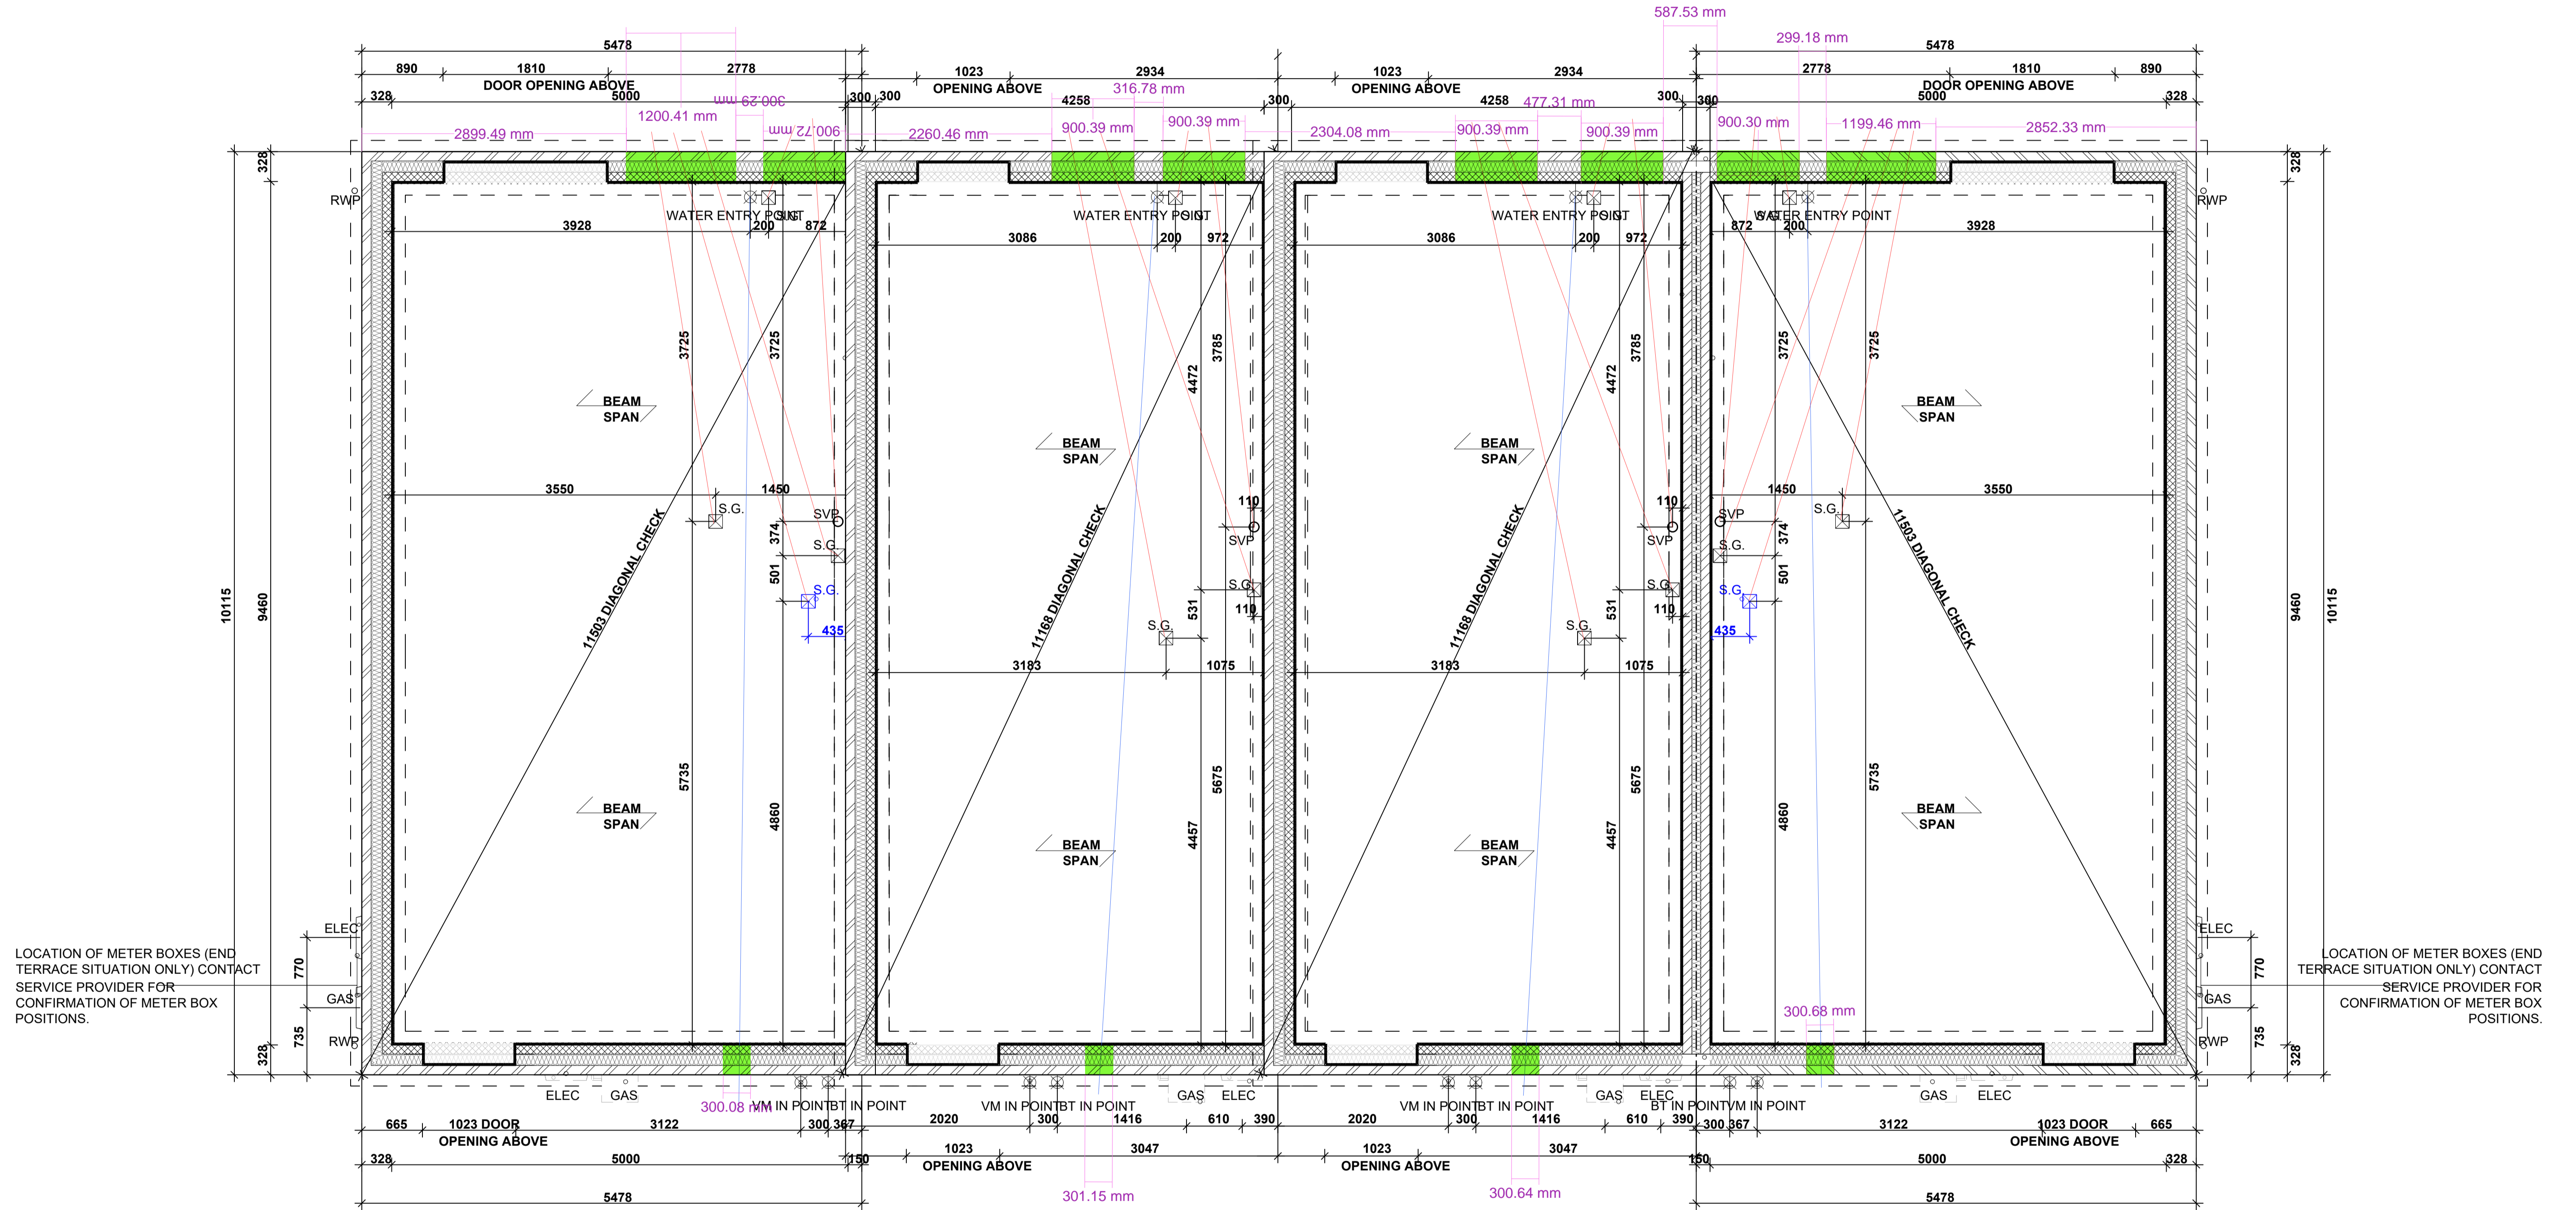

FFL- 98.200
 TOC - 97.375
 450 mm
 SUBSTRUCTURE
 BLOCKWORK - 97.825