


# A1

FFL - 95.050  
TOC - 94.225  
COL - 93.800  
BLIND - 93.725  
DIG - 93.675

## PLOT 131

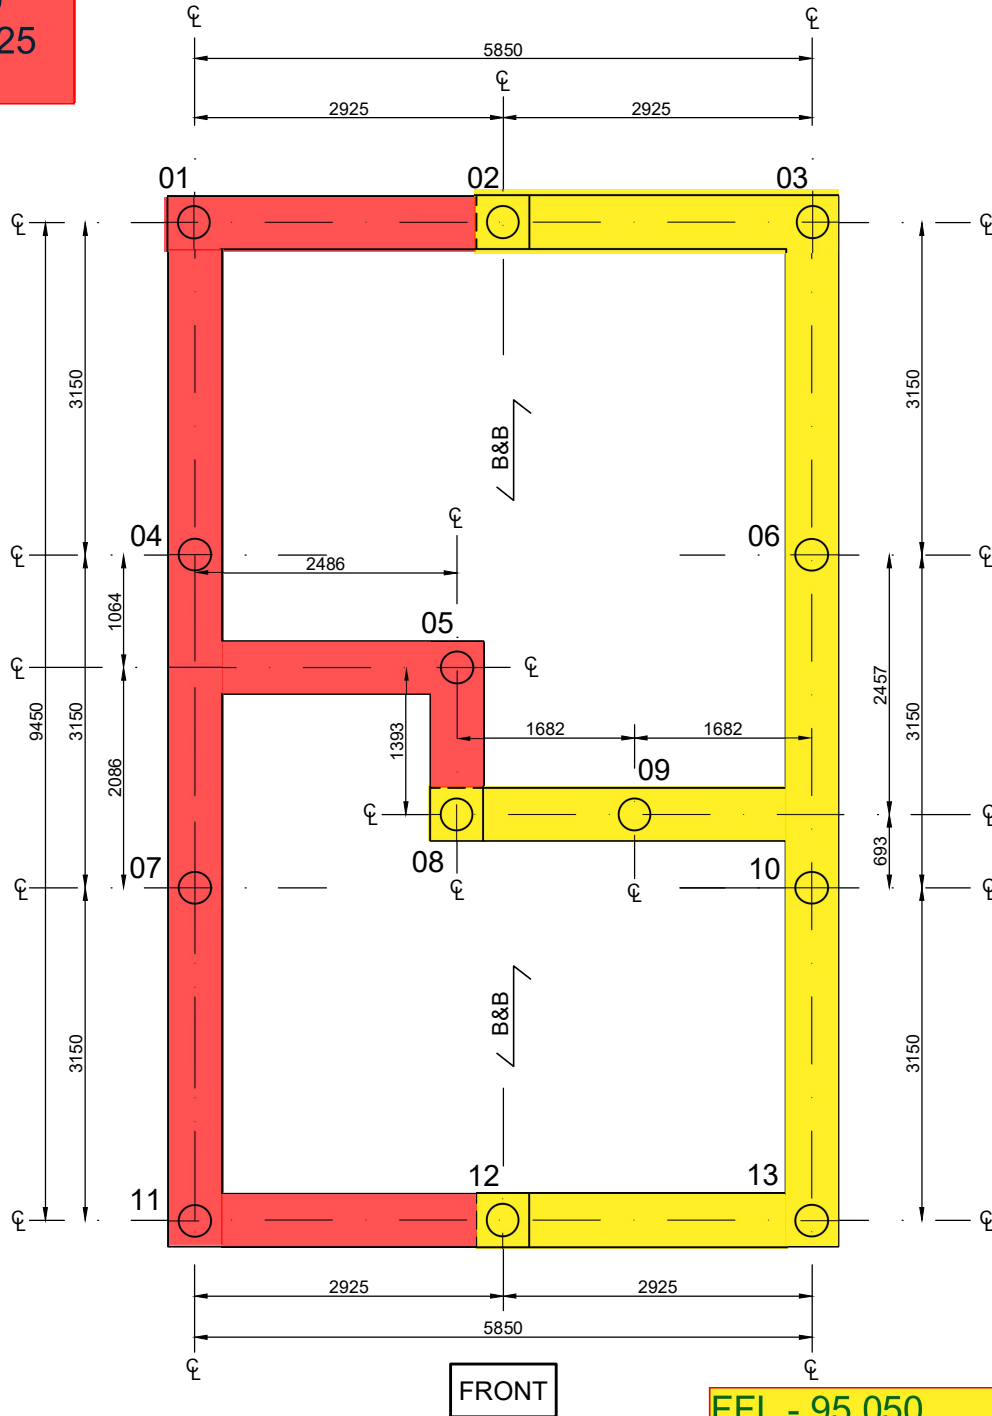

PILE AND GROUND BEAM LAYOUT  
PLOT 131  
L363 HAM (AS)

FFL - 95.050  
TOC - 93.625  
COL - 93.200  
BLIND - 93.125  
DIG - 93.075