


A3 See drawing "Jetfloor 150 Details" for sections and notes

✕ Denotes approximate position of airbrick

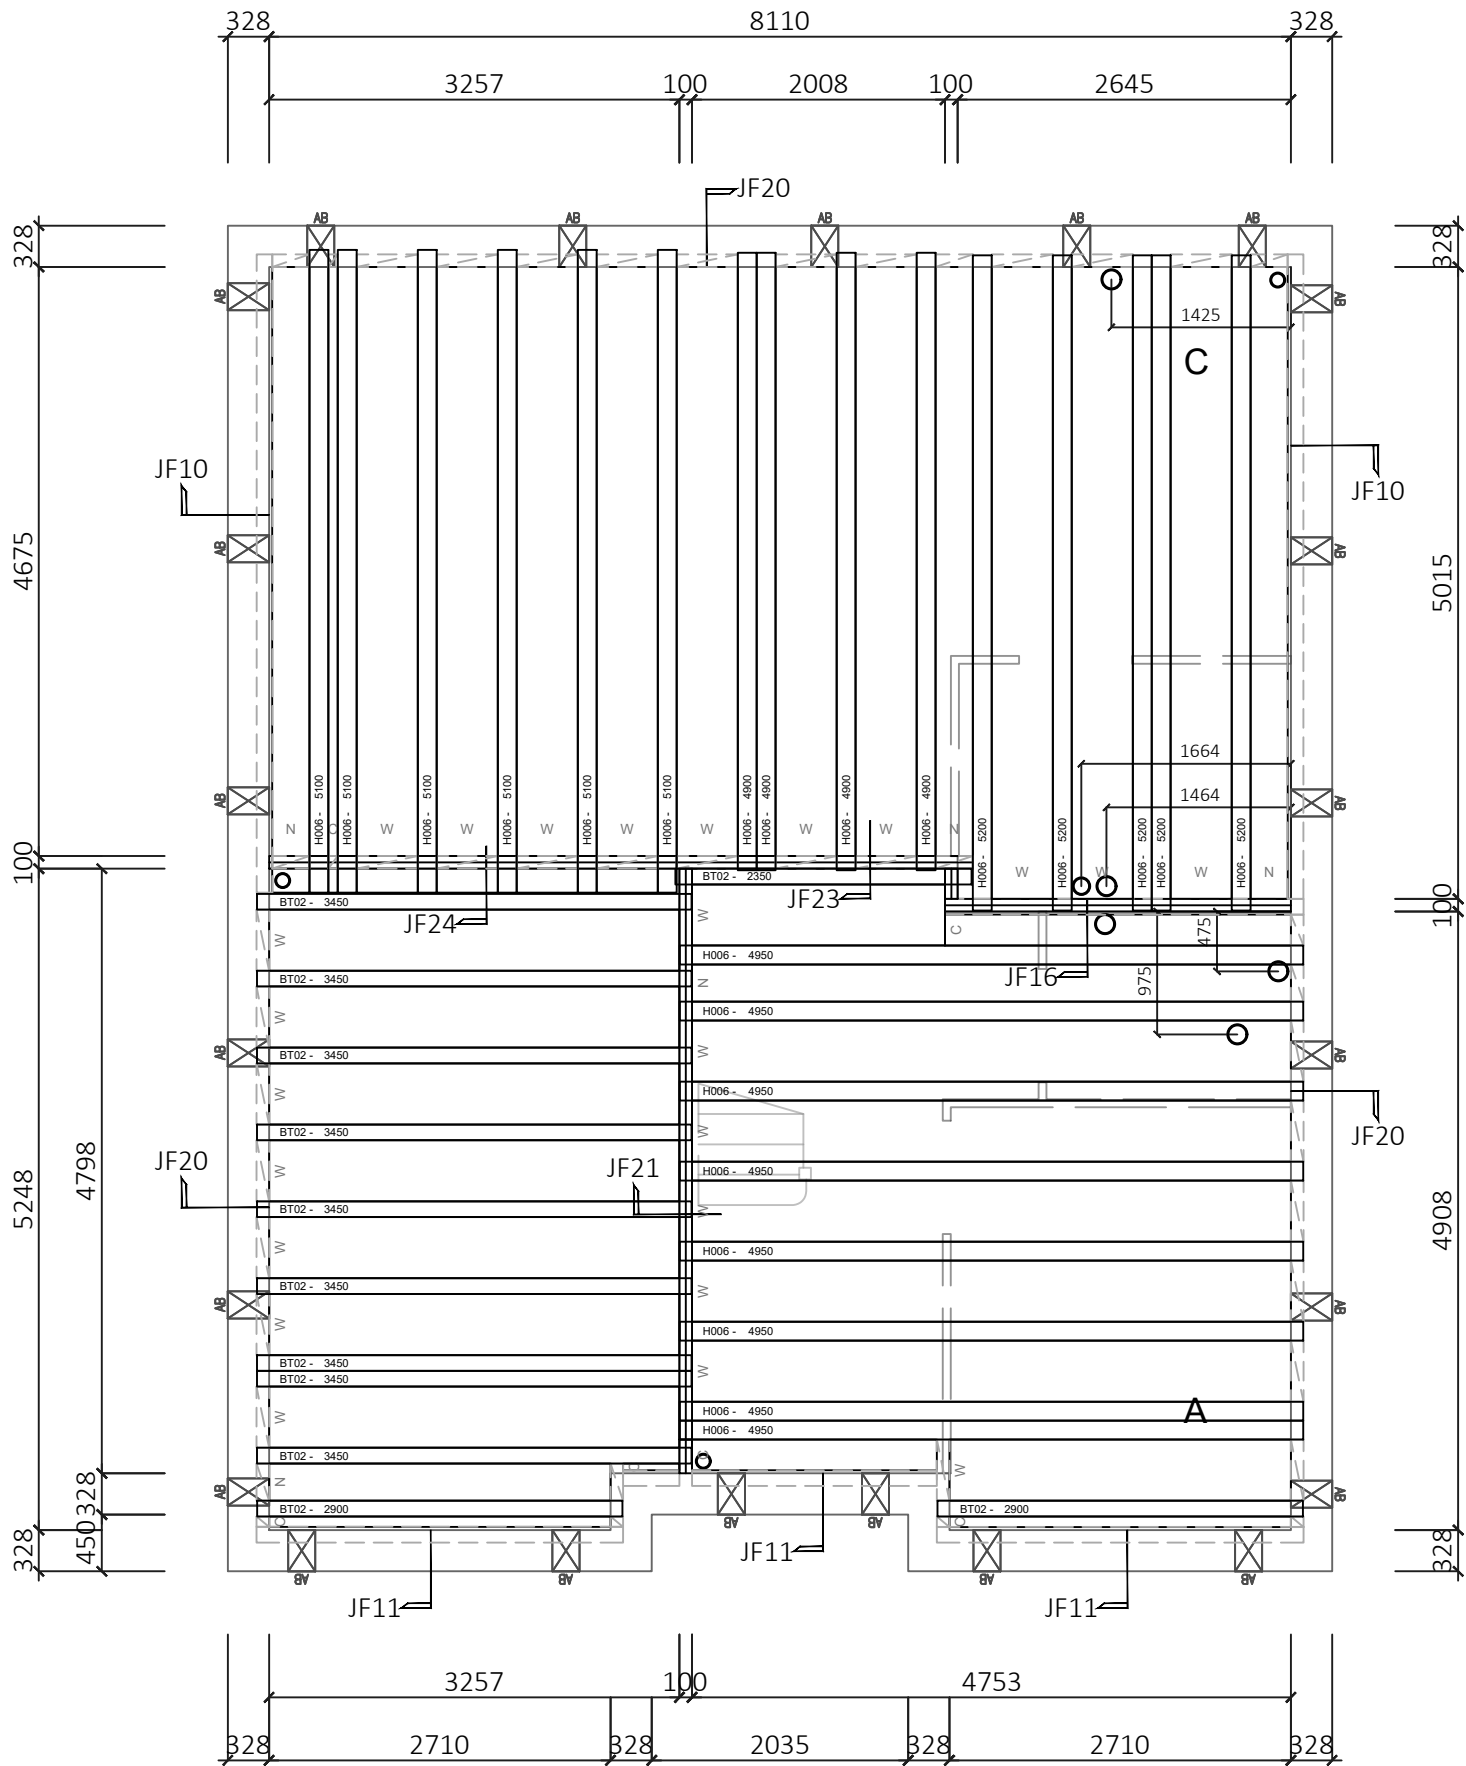

Bill of material			
NR.	ITEM		
1	BT02	BEAM	2350mm
2	BT02	BEAM	2900mm
9	BT02	BEAM	3450mm
4	H006	BEAM	4900mm
8	H006	BEAM	4950mm
6	H006	BEAM	5100mm
5	H006	BEAM	5200mm

J100C (white EPS 18kg/m³) 0.95

JCN (white EPS 26kg/m³) 18.35

JCW (white EPS 26kg/m³) 83.18

Coursing blocks			
SCKH 20N	: N/A	BR100L 3.6N	: N/A
SCRIP 10N	: N/A	BR100W 3.6N	: N/A
SCRIP 20N	: N/A	BR100N 3.6N	: N/A
TS100W 7.3N	: N/A	PS100W 7.3N	: N/A
TS100N 7.3N	: N/A	PS100N 7.3N	: N/A
JL100 7.3N	: N/A	PS140W 7.3N	: N/A
TS140W 7.3N	: N/A	PS140N 7.3N	: N/A
TS140N 7.3N	: N/A	TCBL	: 68
JL140 7.3N	: N/A	PM100L	: 96
EX100L	: N/A	PM100W	: 31
EX140L	: N/A	PM100N	: 15
EX100W	: N/A	EX140W	: N/A
EX100N	: N/A	EX140N	: N/A

Total Floor weight : 6.17 tonnes
Total Floor Area : 80 m2
Total m3 poly block : 48.566 m3
Floor weight ex blocks: 6.17 tonnes
Heaviest unit : 209.91 Kg

Overlay sheets

J150C 27.34 pc		
----------------	--	--

Ancillary items

Airbrick Timloc	: 23	P34	: 31 pc
Airbrick Manthorpe	: N/A		
BC1100	: N/A		
BC1140	: N/A		
BC3100	: N/A		
BC3140	: N/A		

Revisions			
SFX	DATE	Comment	Initial

Loading Allowances		
Live Load	1.50	kN/m ²
Dead Load	1.80	kN/m ²
Blanket Partition Load	0.00	kN/m ²
Partition Load (U.N.O)	1.00	kN/m
		Timber Stud

JetFloor Make Up			
Beam	150mm	Jetfloor	White
Insulation	150mm	EPS Overlay	White
Topping	75mm	Structural Topping	
Bearing	FFL -	375	
U Value	0.123	W/m ² k	

Jetfloor Block Key		
Wide Block	W	485mm Beam Spacings
Narrow Block	N	295mm Beam Spacings
Cut Sheet	C	Tolerance Cut Sheet. No greater than 294mm



BISON PRECAST

a Forterra brand

Hoveringham Works, Thurgarton Lane, Hoveringham, Nottingham, NG14 7JX
TELEPHONE 01636 832000

This drawing and the copyright therein remain the property of Forterra

Housebuilder



Site Address

Standard Drawings

Date 31/10/24 Scale 1:50 Drn. JAE

Range National Portfolio 2022

Type Description L474 - Faverwood Rev -