


A3 See drawing "Jetfloor 150 Details" for sections and notes

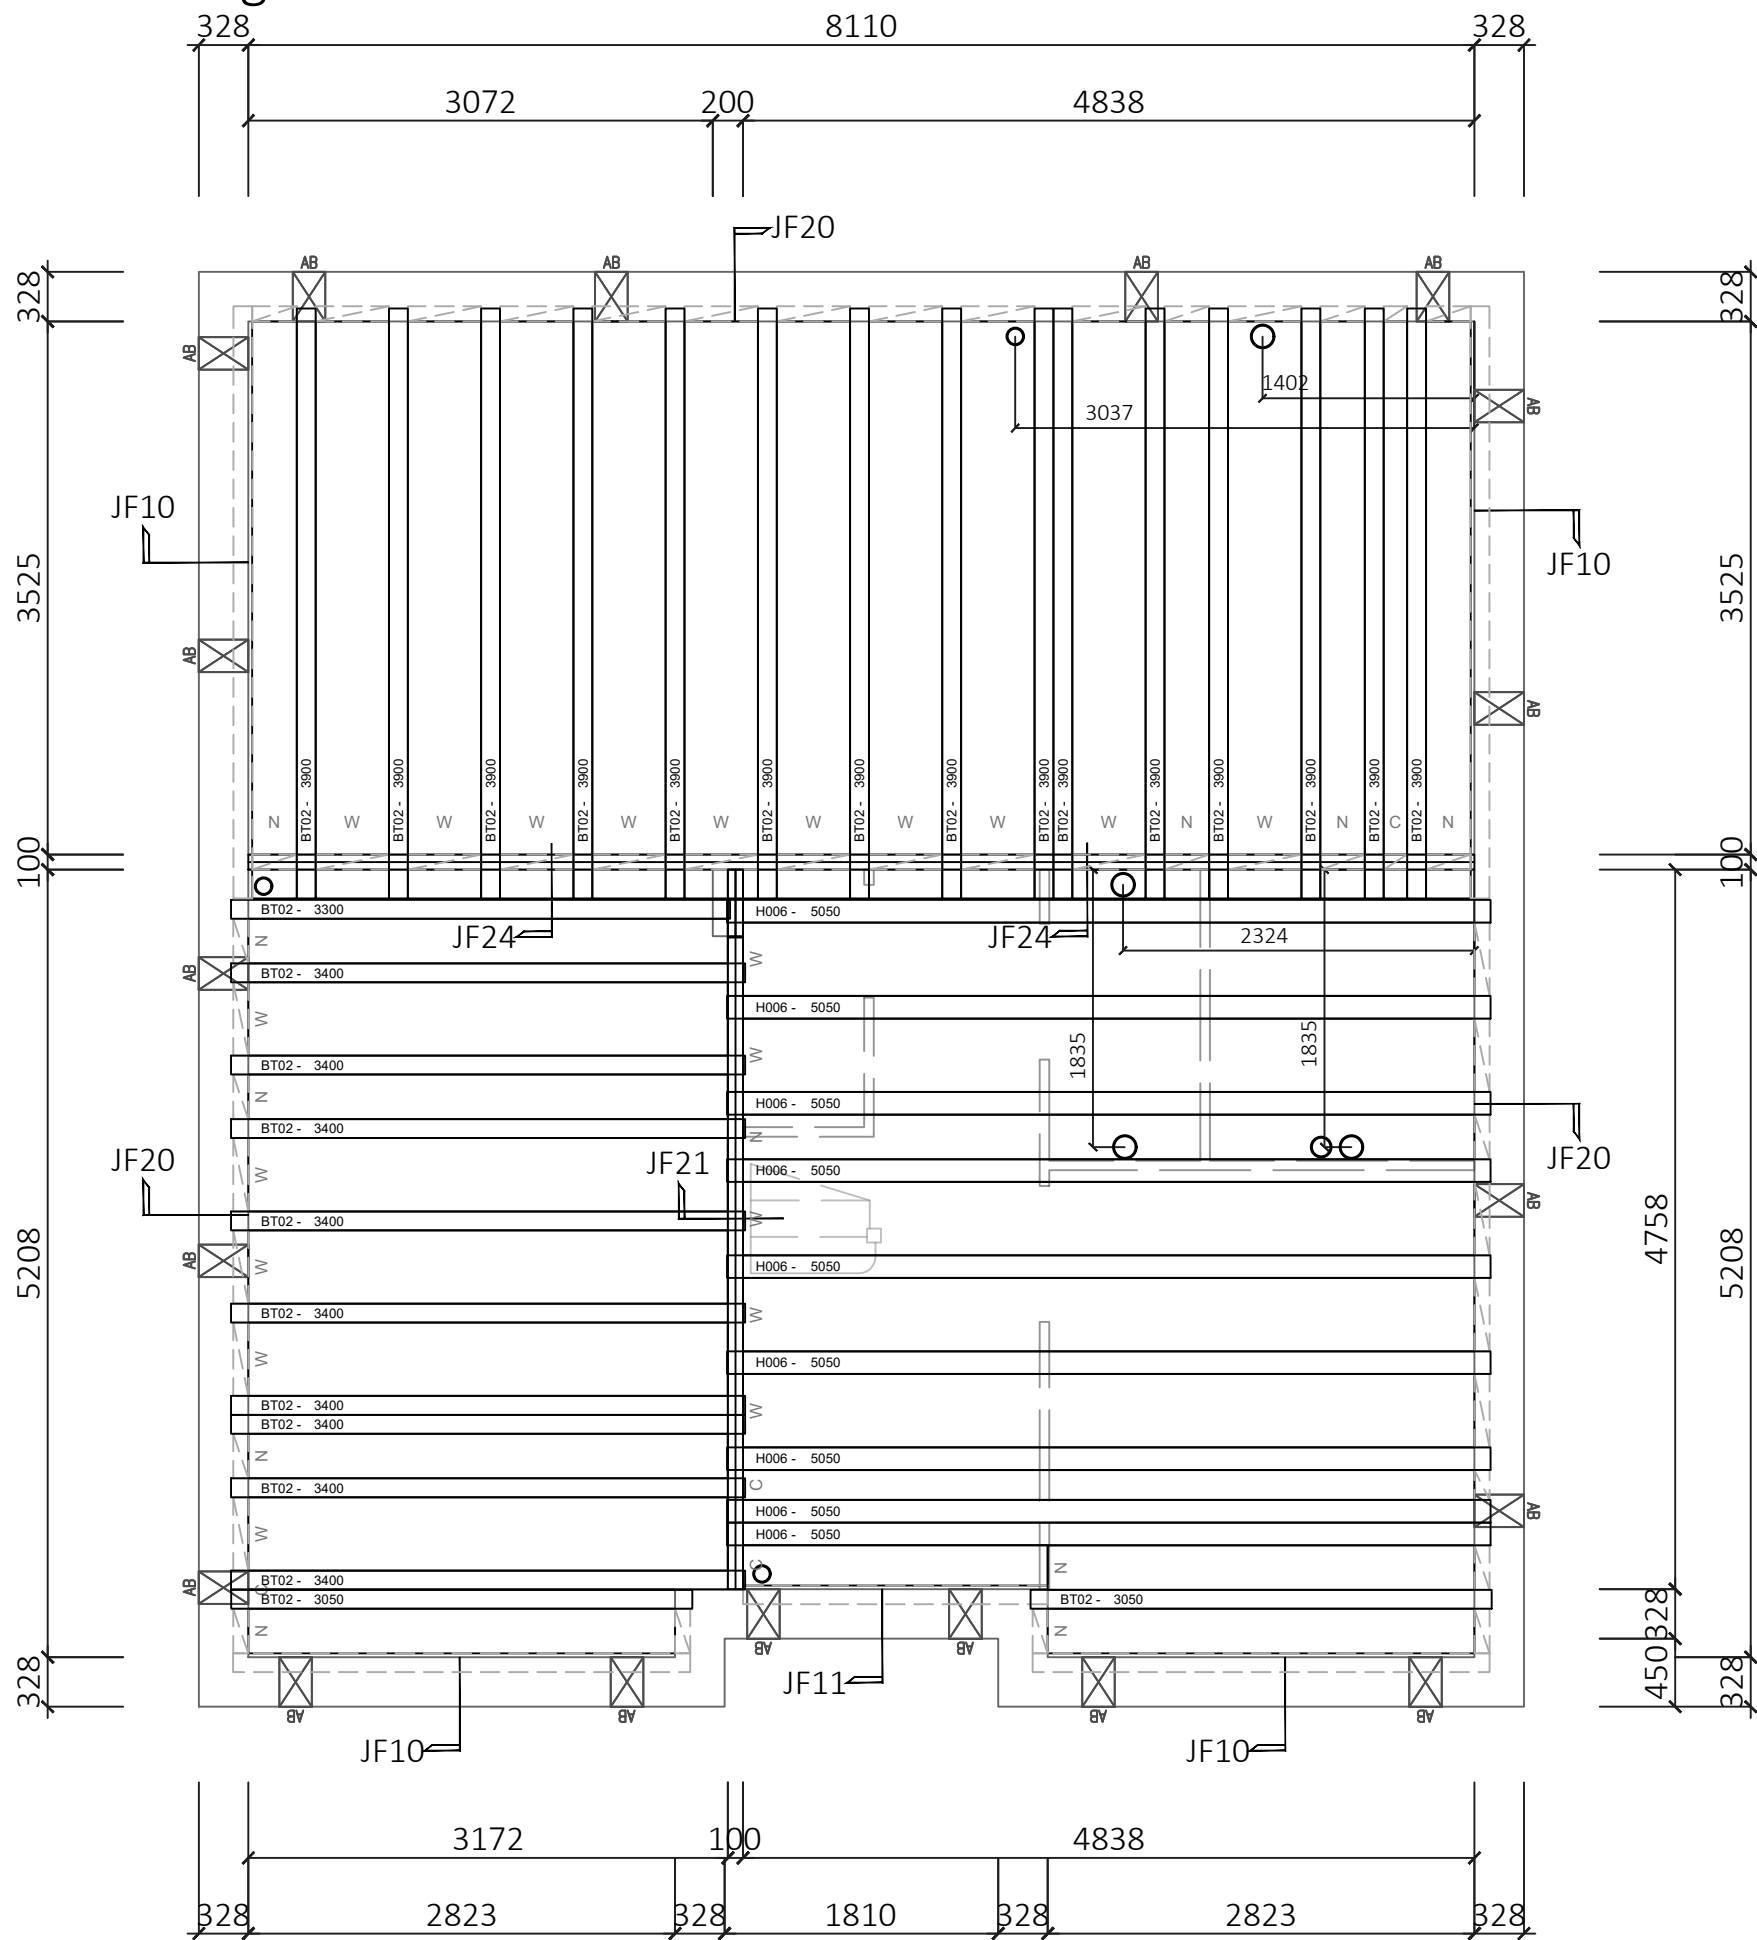

Denotes approximate position of airbrick

Bill of material			
NR.	ITEM		
2	BT02	BEAM	3050mm
1	BT02	BEAM	3300mm
9	BT02	BEAM	3400mm
15	BT02	BEAM	3900mm
9	H006	BEAM	5050mm
J100C (white EPS 18kg/m³)			0.94
JCN (white EPS 26kg/m³)			31.40
JCW (white EPS 26kg/m³)			64.33
Coursing blocks			
SCKH 20N	: N/A	BR100L 3.6N	: N/A
SCRIP 10N	: N/A	BR100W 3.6N	: N/A
SCRIP 20N	: N/A	BR100N 3.6N	: N/A
TS100W 7.3N	: N/A	PS100W 7.3N	: N/A
TS100N 7.3N	: N/A	PS100N 7.3N	: N/A
JL100 7.3N	: N/A	PS140W 7.3N	: N/A
TS140W 7.3N	: N/A	PS140N 7.3N	: N/A
TS140N 7.3N	: N/A	TCBL	: 62
JL140 7.3N	: N/A	PM100L	: 73
EX100L	: N/A	PM100W	: 30
EX140L	: N/A	PM100N	: 22
EX100W	: N/A	EX140W	: N/A
EX100N	: N/A	EX140N	: N/A
Total Floor weight : 5.27 tonnes			
Total Floor Area : 71 m2			
Total m3 poly block : 48.115 m3			
Floor weight ex blocks: 5.27 tonnes			
Heaviest unit : 203.85 Kg			
Overlay sheets			
J150C 24.04 pc			
Ancillary items			
Airbrick Timloc	: 19	P34	: 29 pc
Airbrick Manthorpe	: N/A		
BC1100	: N/A		
BC1140	: N/A		
BC3100	: N/A		
BC3140	: N/A		

Revisions			
SFX	DATE	Comment	Initial
A	15-04-2026	Airbrick updated.	NS
Loading Allowances			
Live Load		1.50	kN/m ²
Dead Load		1.80	kN/m ²
Blanket Partition Load		0.00	kN/m ²
Partition Load (U.N.O)		1.00	kN/m
		Timber Stud	
JetFloor Make Up			
Beam	150mm	Jetfloor	White
Insulation	150mm	EPS Overlay	White
Topping	75mm	Structural Topping	
Bearing	FFL -	375	
U Value	0.123	W/m ² k	
Jetfloor Block Key			
Wide Block	W	485mm Beam Spacings	
Narrow Block	N	295mm Beam Spacings	
Cut Sheet	C	Tolerance Cut Sheet. No greater than 294mm	
 BISON PRECAST a Forterra brand Hoveringham Works, Thurgarton Lane, Hoveringham, Nottingham, NG14 7JX TELEPHONE 01636 832000 This drawing and the copyright therein remain the property of Forterra			
Housebuilder			
			
Site Address			
Standard Drawings			
Date	31/10/24	Scale	1:50
		Drn.	JAE
Range			
National Portfolio 2022			
Type Description			Rev
L472 - Crosswood			A