


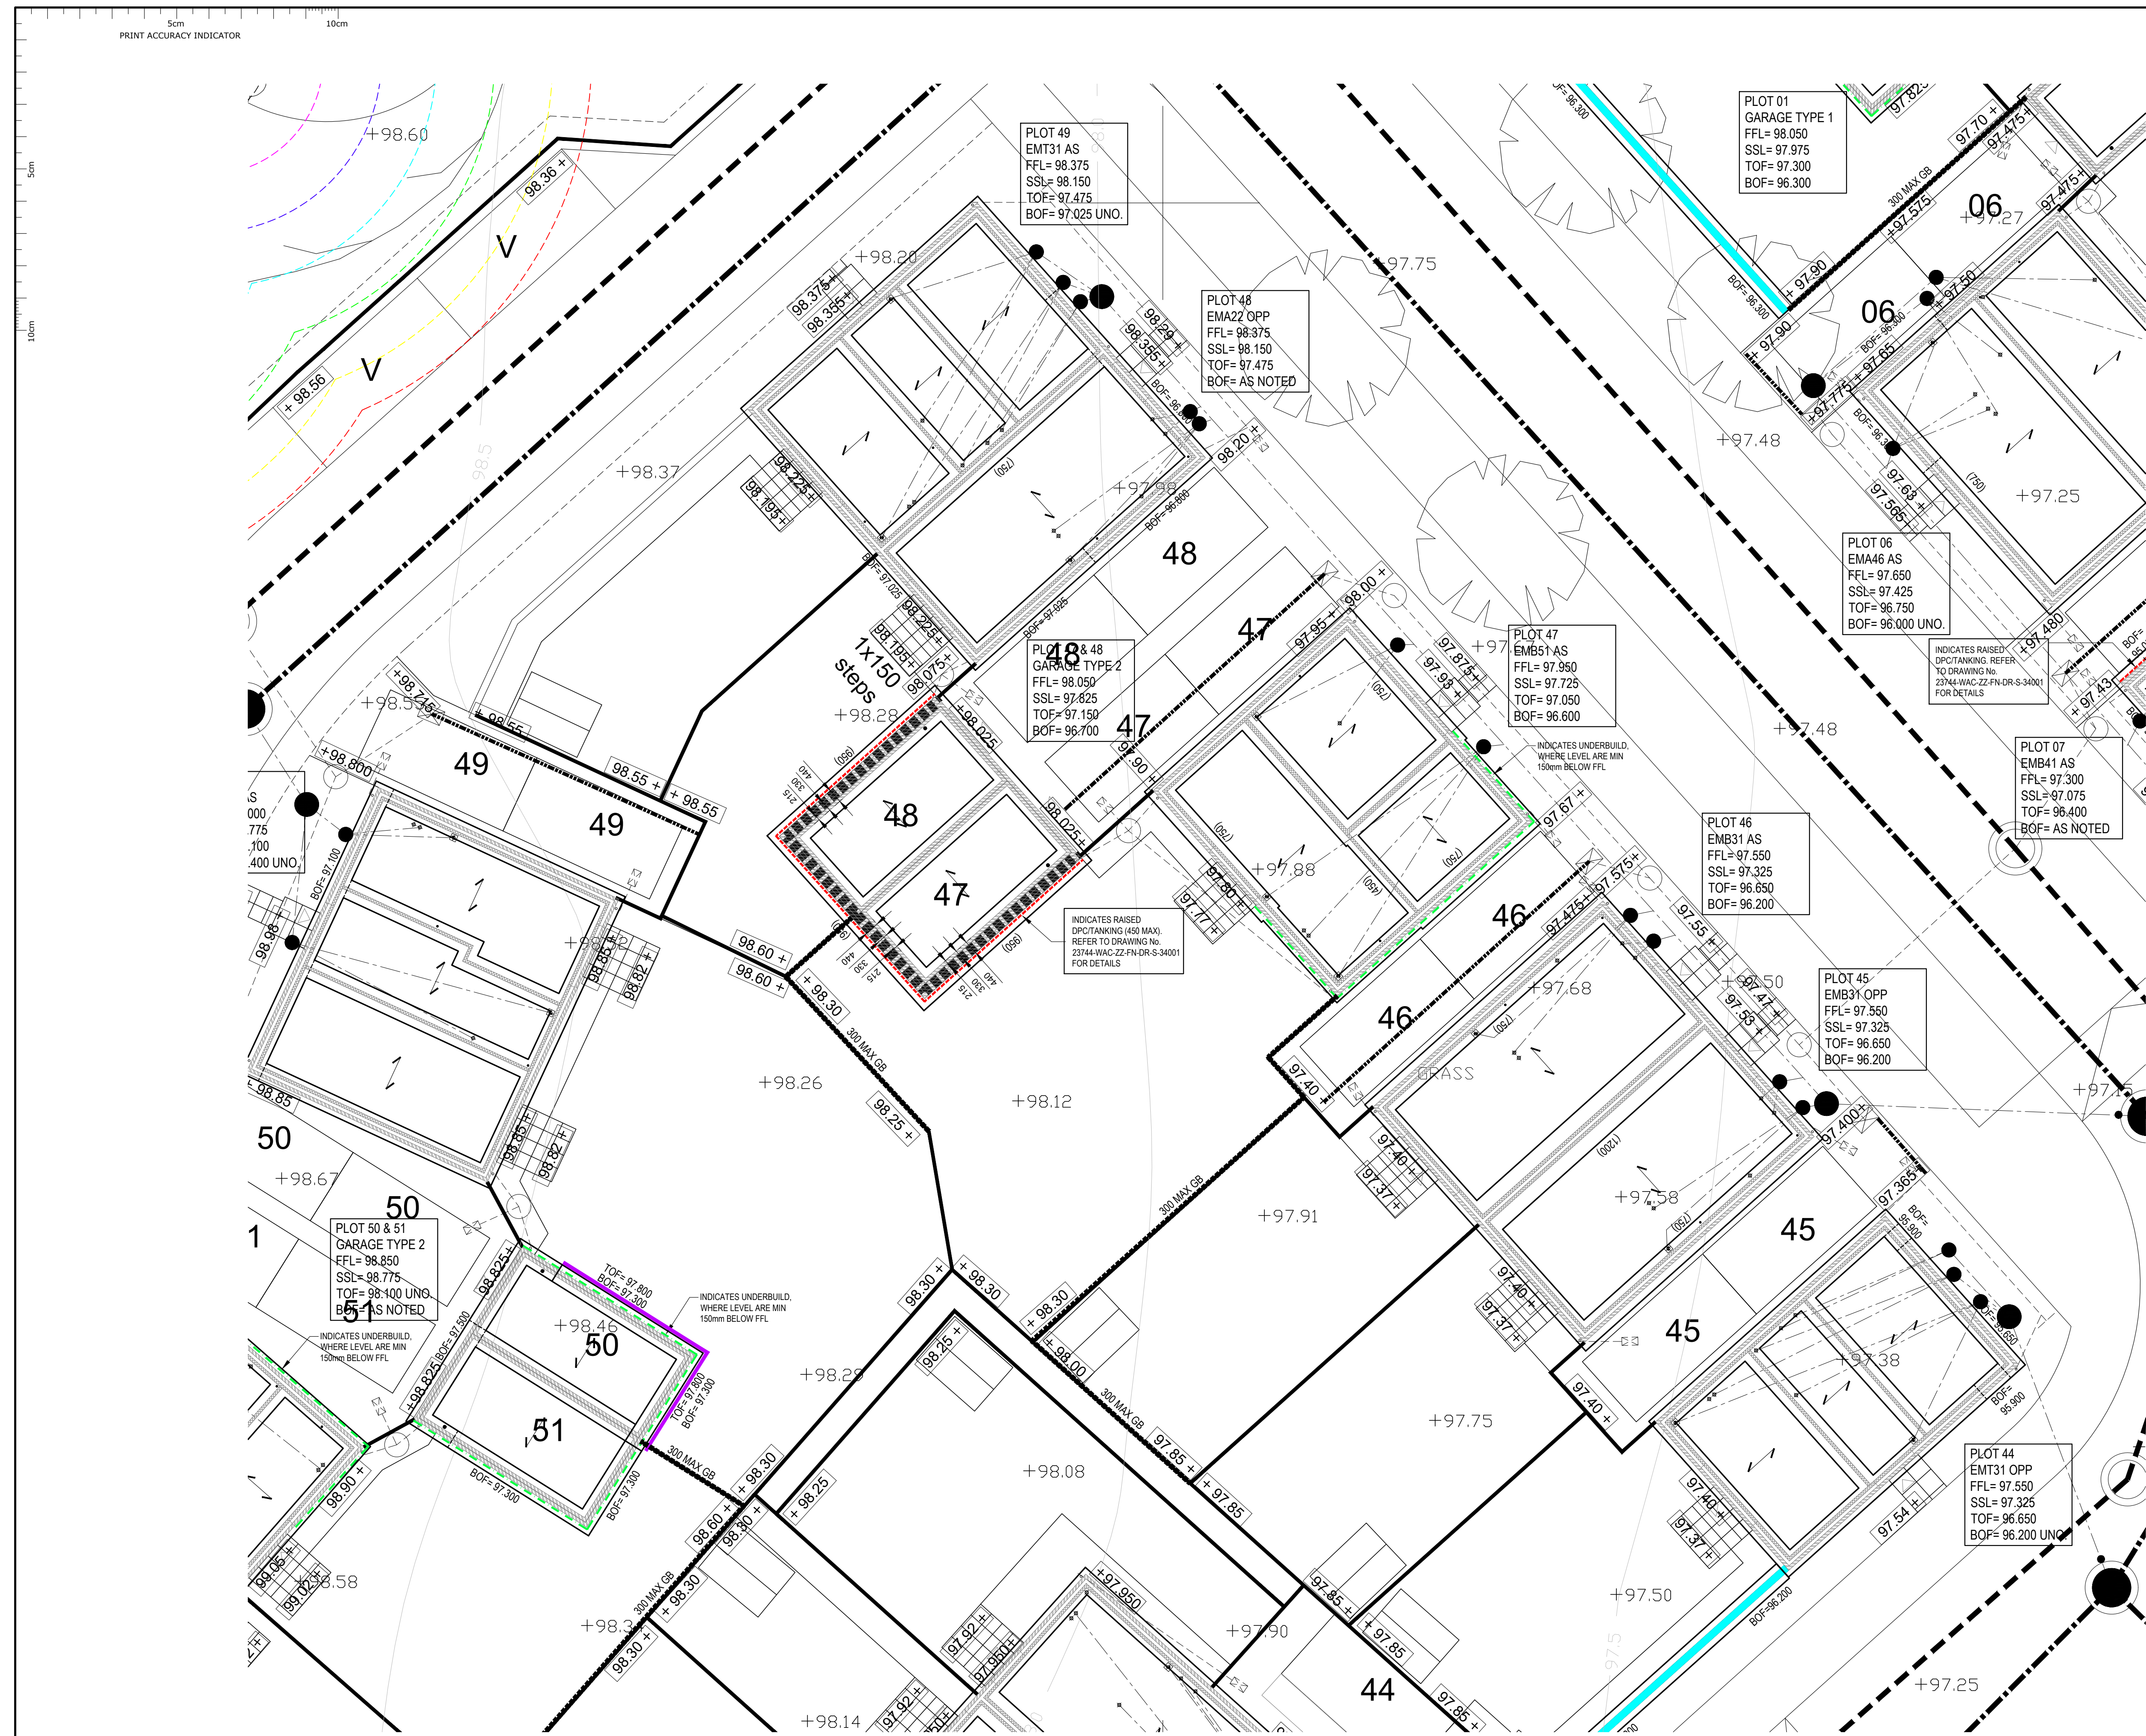

THIS DRAWING IS COPYRIGHT AND MUST NOT BE REPRODUCED IN WHOLE OR PART WITHOUT WRITTEN AUTHORITY

NOTES

UNLESS NOTED OTHERWISE-
ALL FOUNDATIONS TO BE 600 WIDE
(450) DENOTES FOUNDATION WIDTH VARIED FROM STANDARD

DRAWING KEY

- PLOT ??
HC6
FFL= DENOTES PLOT NUMBER,
DENOTES HOUSE TYPE
DENOTES FINISHED FLOOR LEVELS
- DENOTES EXTENTS OF FOUNDATIONS
- TOF= DENOTES TOP OF FOUNDATION LEVEL
BOF= DENOTES BTM OF FOUNDATION LEVEL
- DENOTES EXTENTS OF CLAYMASTER
- DENOTES STEP IN BOTTOM OF FOUNDATION
- DENOTES LOWERED TOP OF FOUNDATION
- DENOTES RAISED DPC/TANKING
- DENOTES UNDERBUILD, WHERE LEVEL ARE MIN 150mm BELOW FFL INDICATED THUS
- DENOTES SLOPING SOIL UNDER VENTED VOID.

TREE ROOT INFLUENCE CIRCLES AS SHOWN BELOW REPRESENT THE DEPTHS OF THE FOUNDATION REQUIRED AT THAT POINT, MEASURED FROM LOWER OF EXISTING OR PROPOSED GROUND LEVELS FOR EXISTING TREES (DEPTHS REQUIRED BETWEEN CIRCLES MAY BE INTERPOLATED). FOR NEW TREES DEPTH MAY BE MEASURED FROM THE NEW GROUND LEVEL.

- 1.0m
- 1.2m
- 1.5m
- 1.8m
- 2.1m
- 2.4m
- 2.7m

ALL TREE ROOT INFLUENCE ZONES ARE BASED ON A MEDIUM SHRINKABILITY SOIL AND THE HEIGHT AND SPECIES OF TREE AS STATED. EXISTING TREES REMOVED HAVE BEEN TAKEN AT THEIR EXISTING HEIGHT (or mature height if >50% of mature height) WHILST TREES TO REMAIN HAVE BEEN TAKEN AT THEIR MATURE HEIGHT.

FOR GENERAL NOTES REFER TO DRAWING No. 23744-WAC-ZZ-XX-DR-S-30001.

FOR TYPICAL FOUNDATION DETAILS REFER TO DRAWING No. 23744-WAC-ZZ-FN-DR-S-34000, 34001, 34002.

C	09.03.26	CONSTRUCTION ISSUE	LD	CCL
B	24.11.25	BOUNDARY/RETAINING WALLS ADDED	LD	CCL
A	24.10.25	PRELIMINARY ISSUE	LD	CCL
REV	DATE	AMENDMENT	BY	CHKD

CONSTRUCTION

PROJECT
Woodside Road
Abbots Langley

CLIENT
Taylor Wimpey

DRAWING
Foundation Details
Sheet 5

DATE	Oct 2025	DRAWN BY	LD	REV.	
SCALE (A1)-	1:100	CHECKED BY	CCL		C
WALKERS JOB NUMBER	8044				

DRG NO.
23744-WAC-ZZ-FN-DR-S-30015